

MARGEM ESQUERDA

MARGEM DIREITA

INÍCIO=EST.0+0,000

FINAL=EST.9+6,159

RESTAURANTE

BARRACAS

150.74

CASA

9+6,159

TRIZIDEIA

PISTA DE ROLAMENTO

NINA RODRIGUES

CASA

PA 1
E=621822,700
N=9617568,8000
Z= 12,9700

B1
E=621822,700
N=9617568,8000
Z= 12,9700

B2
E=621824,5420
N=9617568,8000
Z= 17,3500

PA2
E=621822,700
N=9617568,8000
Z= 12,9800

LEVANTAMENTO NOV/2019

51,31

RIO MUNIM

PLANTA BAIXA

ESCALA

1

15

15

10

5

3

3

10

15

+

+

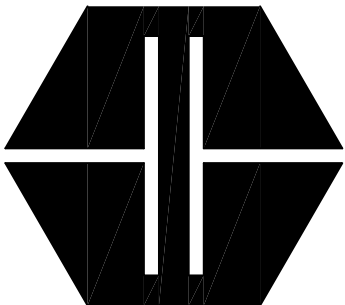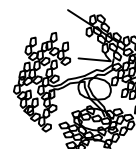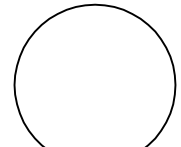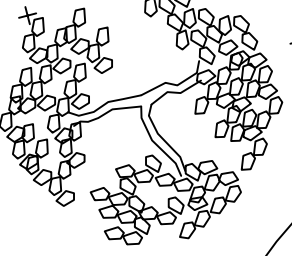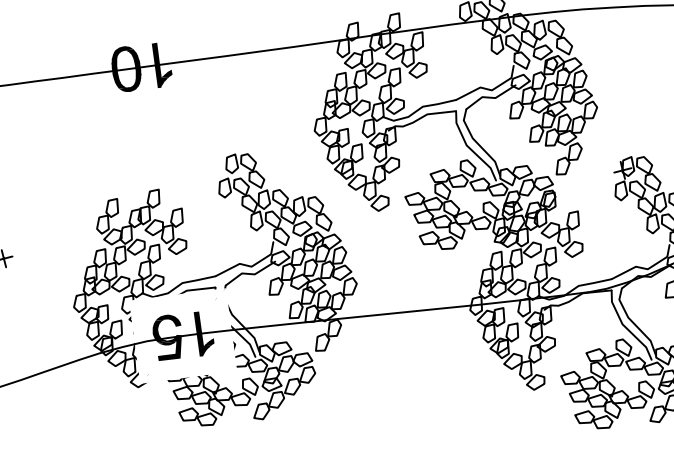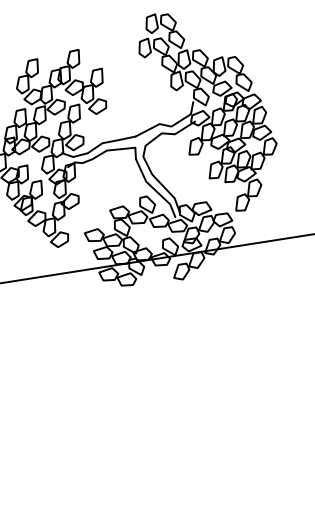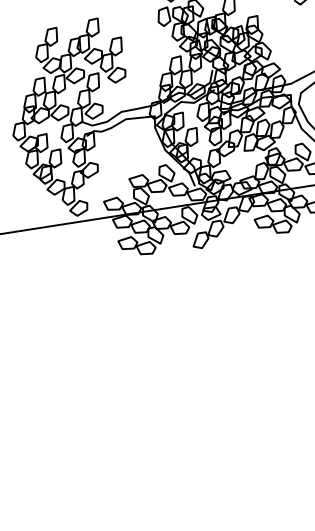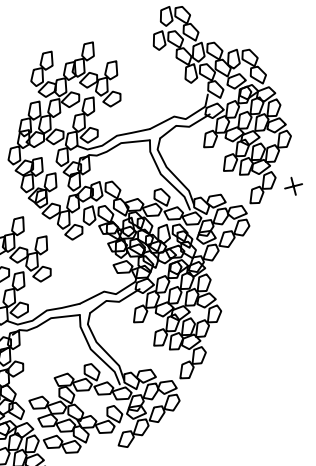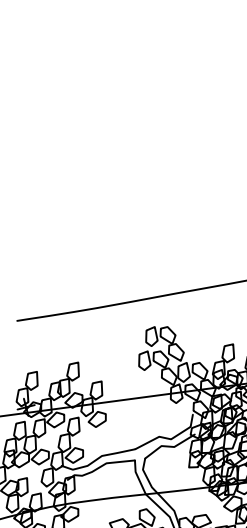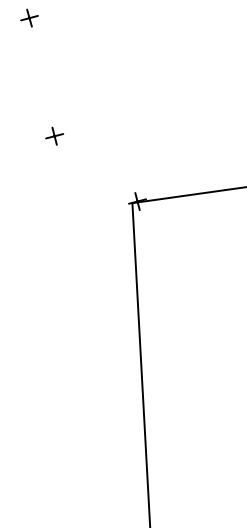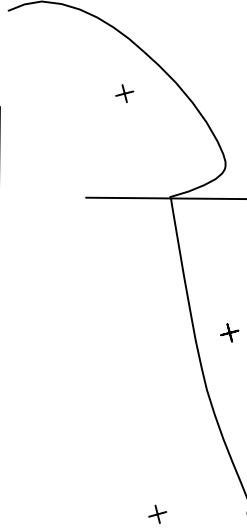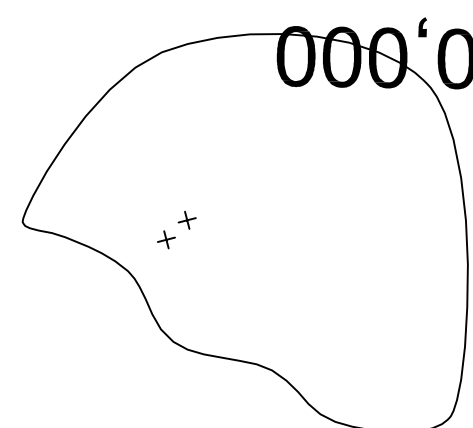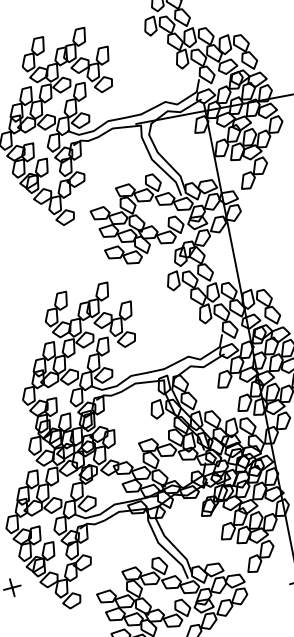

engeserv

PROJETO : PONTE SOBRE O RIO MUNIM			
NINA RODRIGUES			
PRANCHA : PROJETO BÁSICO			
LOCAÇÃO GERAL IMPLANTAÇÃO			
DATA : JUNHO/2020	ESCALA : 1/250	ARQUIVO : 01/07	NUMERO :
RESP. TÉCNICO			
JOÃO GELSO MARTINS MARQUES CREIA-2081-D/MA			
PROJETISTA :			
DESENHISTA :			