
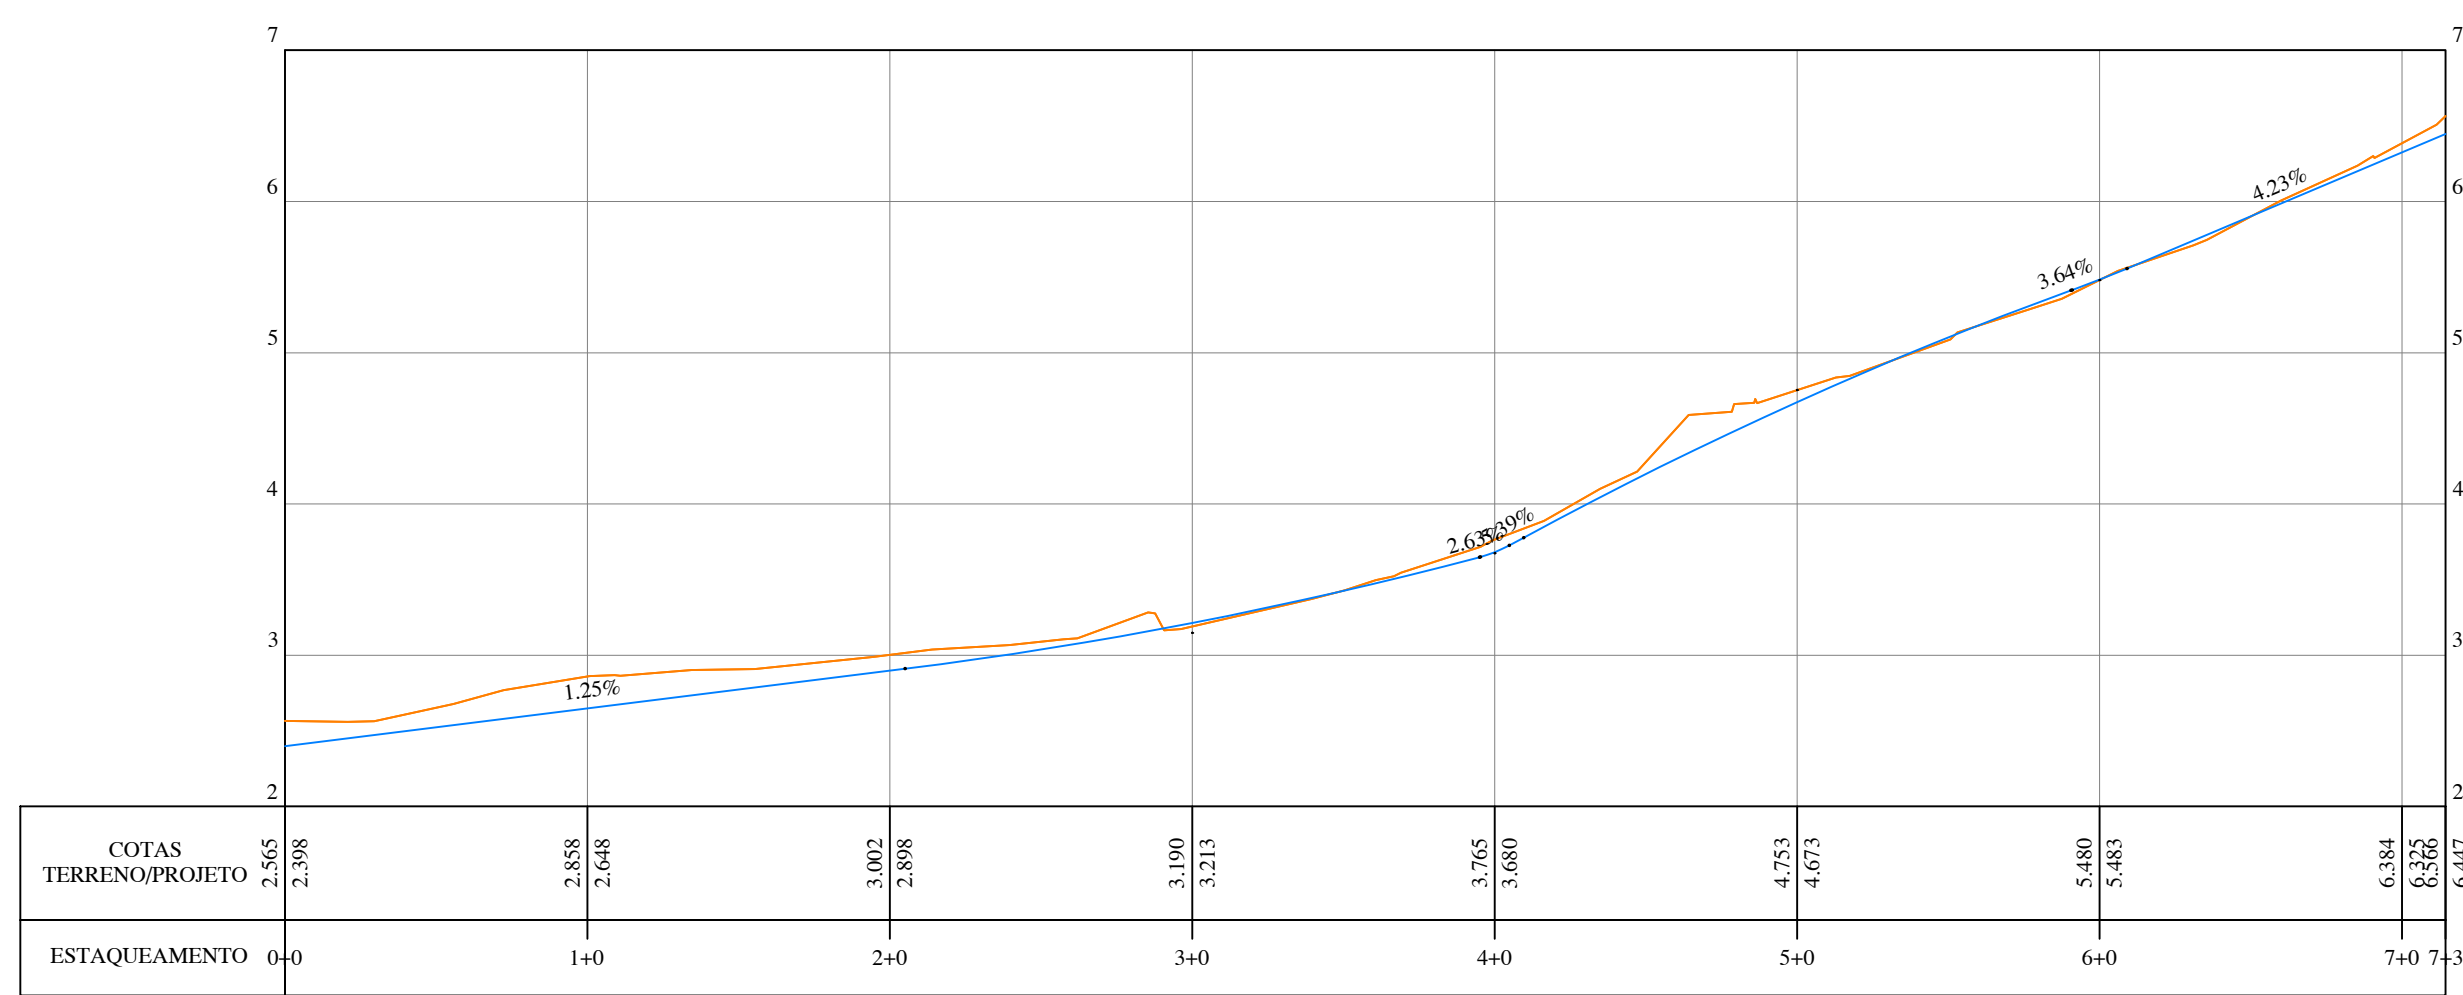


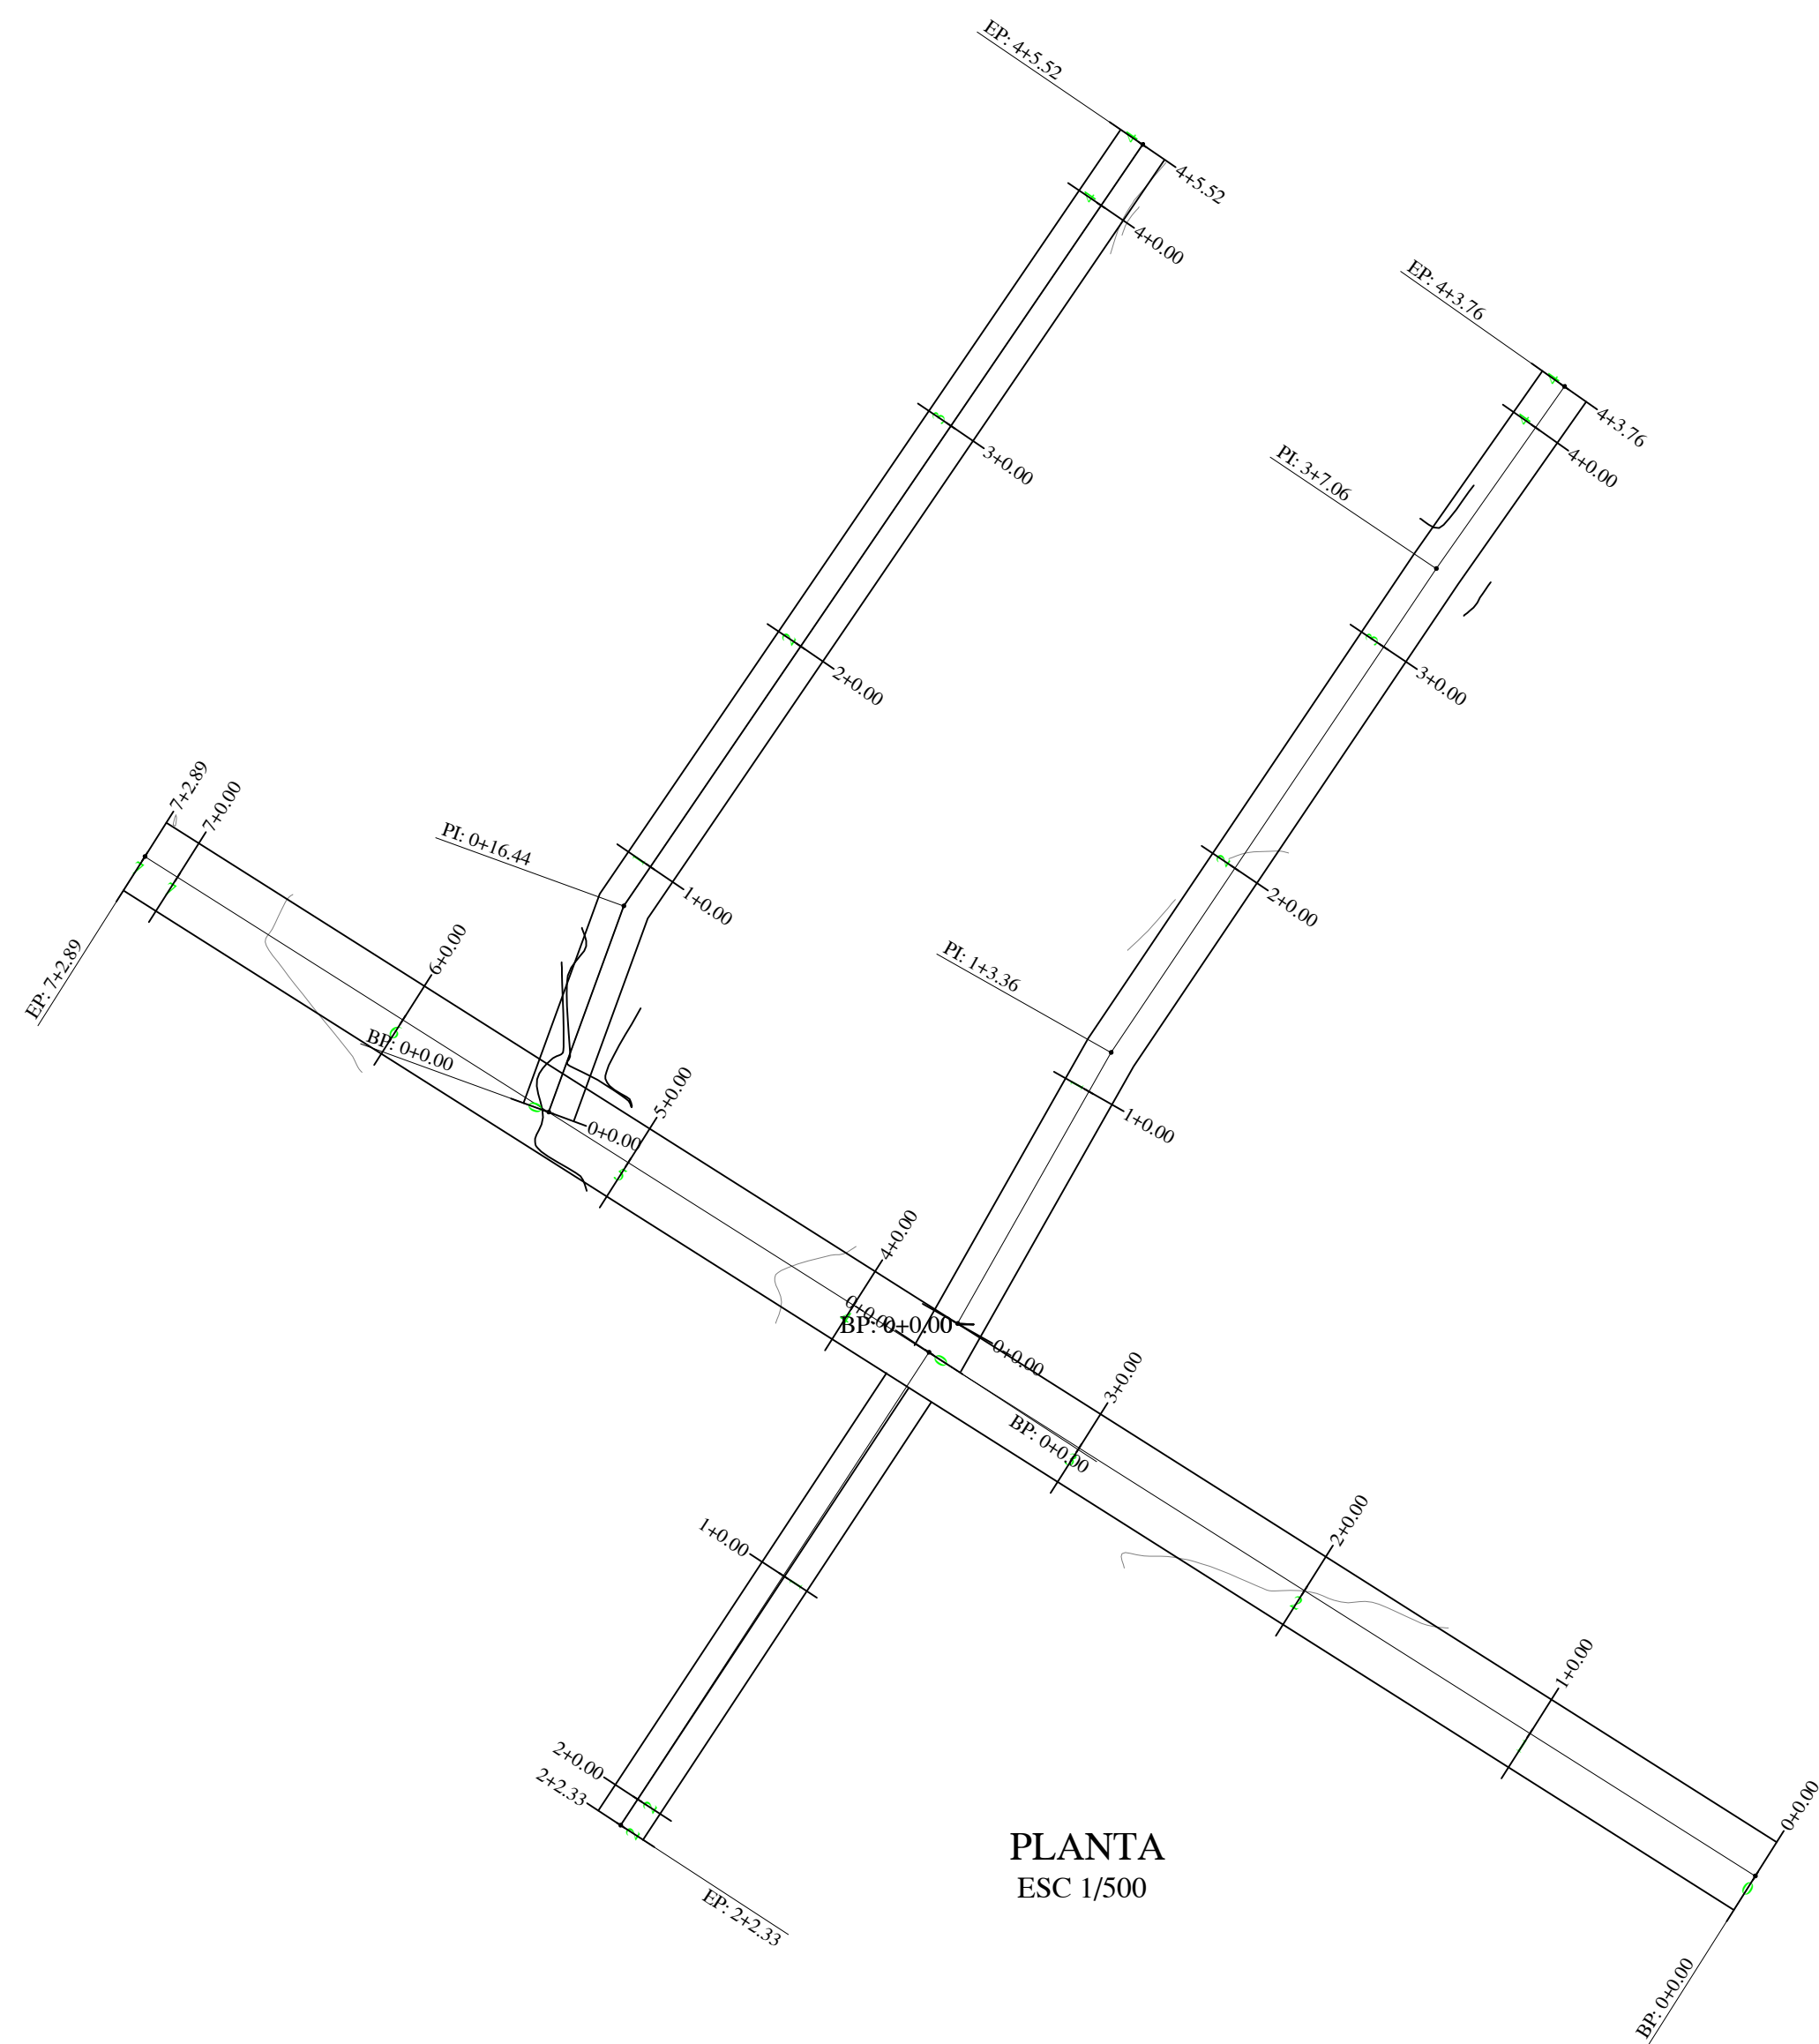


PERFIL LONGITUDINAL

ESC H 1/500

ESC V 1/50


QUADRO DE RUAS							
RUA	COMPR. (M)	LARG. (M)	ÁREA (M²)	MEIO FIO (M)	COORDENADAS DATUM SIRGAS 2000		
					ZONA	INÍCIO	FIM
PROJ 01	142,89	6,00	2.874,35	919,17	25L	N 8912614,9258 E 183462,0391	N 8912691,3553 E 183341,3113
PROJ 02	85,52	6,00	813,77	264,52	25L	N 8912675,0795 E 183372,6292	N 8912744,7334 E 183416,1032
PROJ 03	83,76	6,00	813,77	264,52	25L	N 8912656,3411 E 183402,2283	N 8912726,5623 E 183447,7203
PROJ 04	82,33	6,00	813,77	264,52	25L	N 8912651,5442 E 183398,5883	N 8912618,7385 E 183376,9791

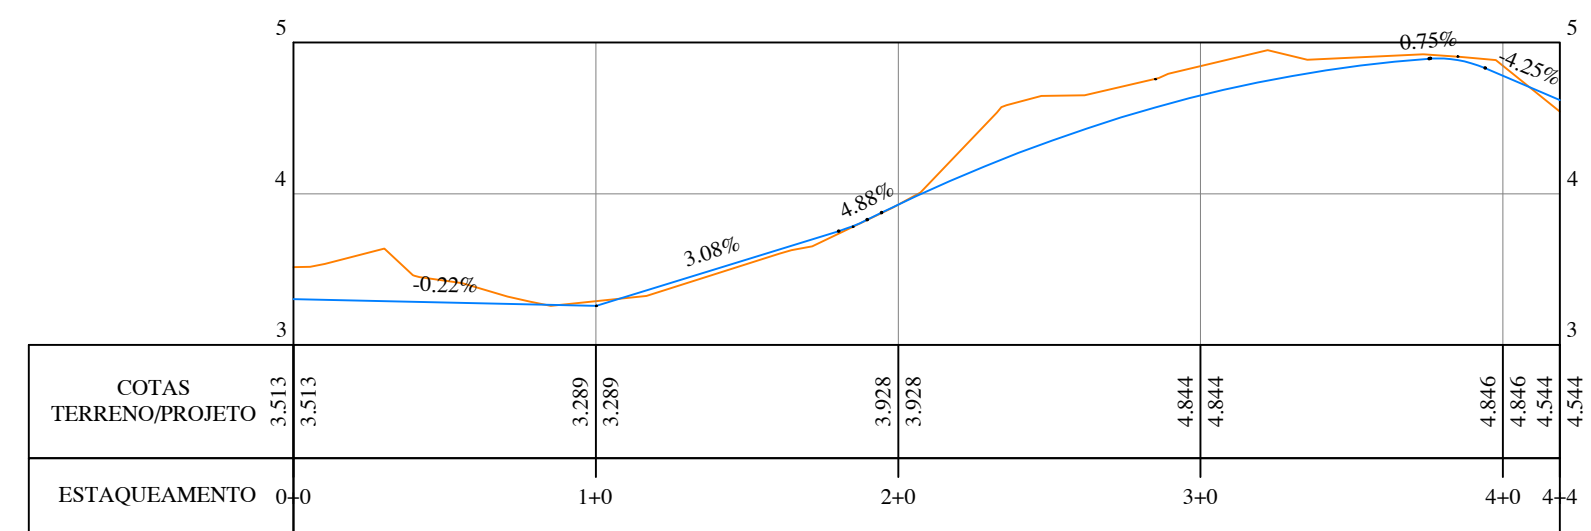

PERFIL LONGITUDINAL

ESC H 1/500


ESC V 1/50

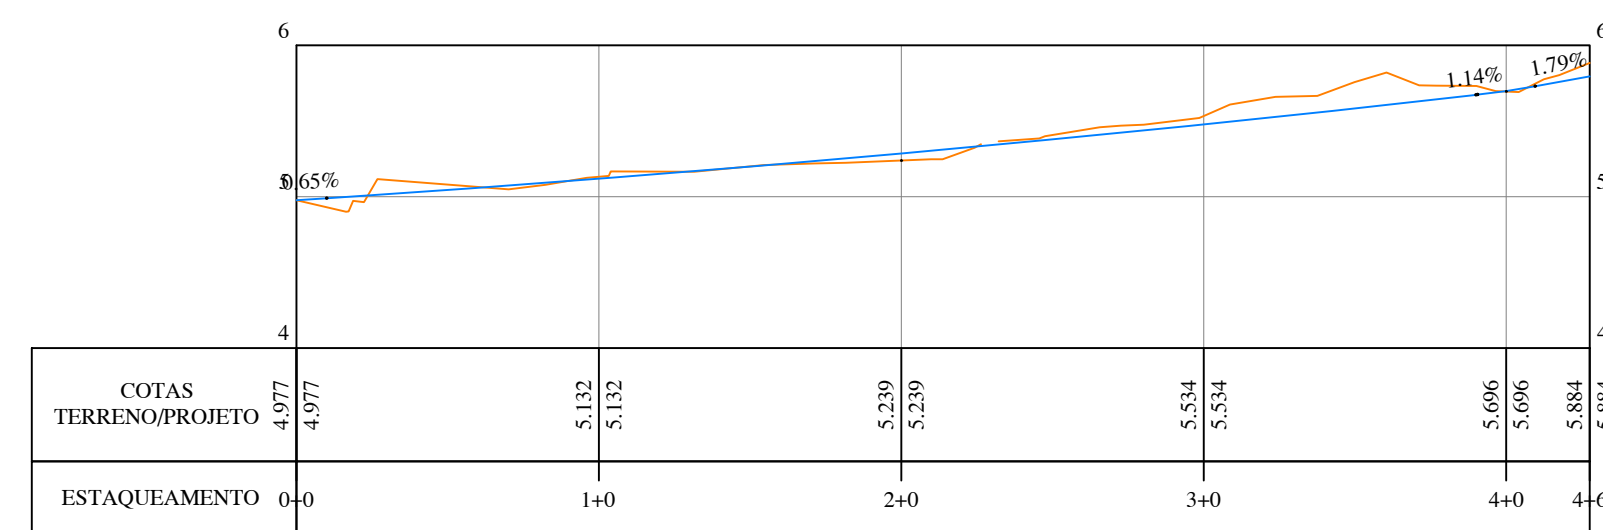

PERFIL LONGITUDINAL

ESC H 1/500

ESC V 1/50

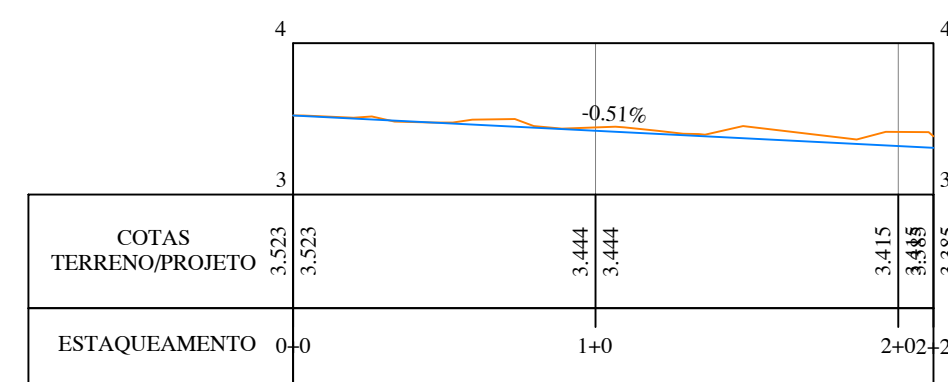

PERFIL LONGITUDINAL

ESC H 1/500

ESC V 1/50

[illegible]