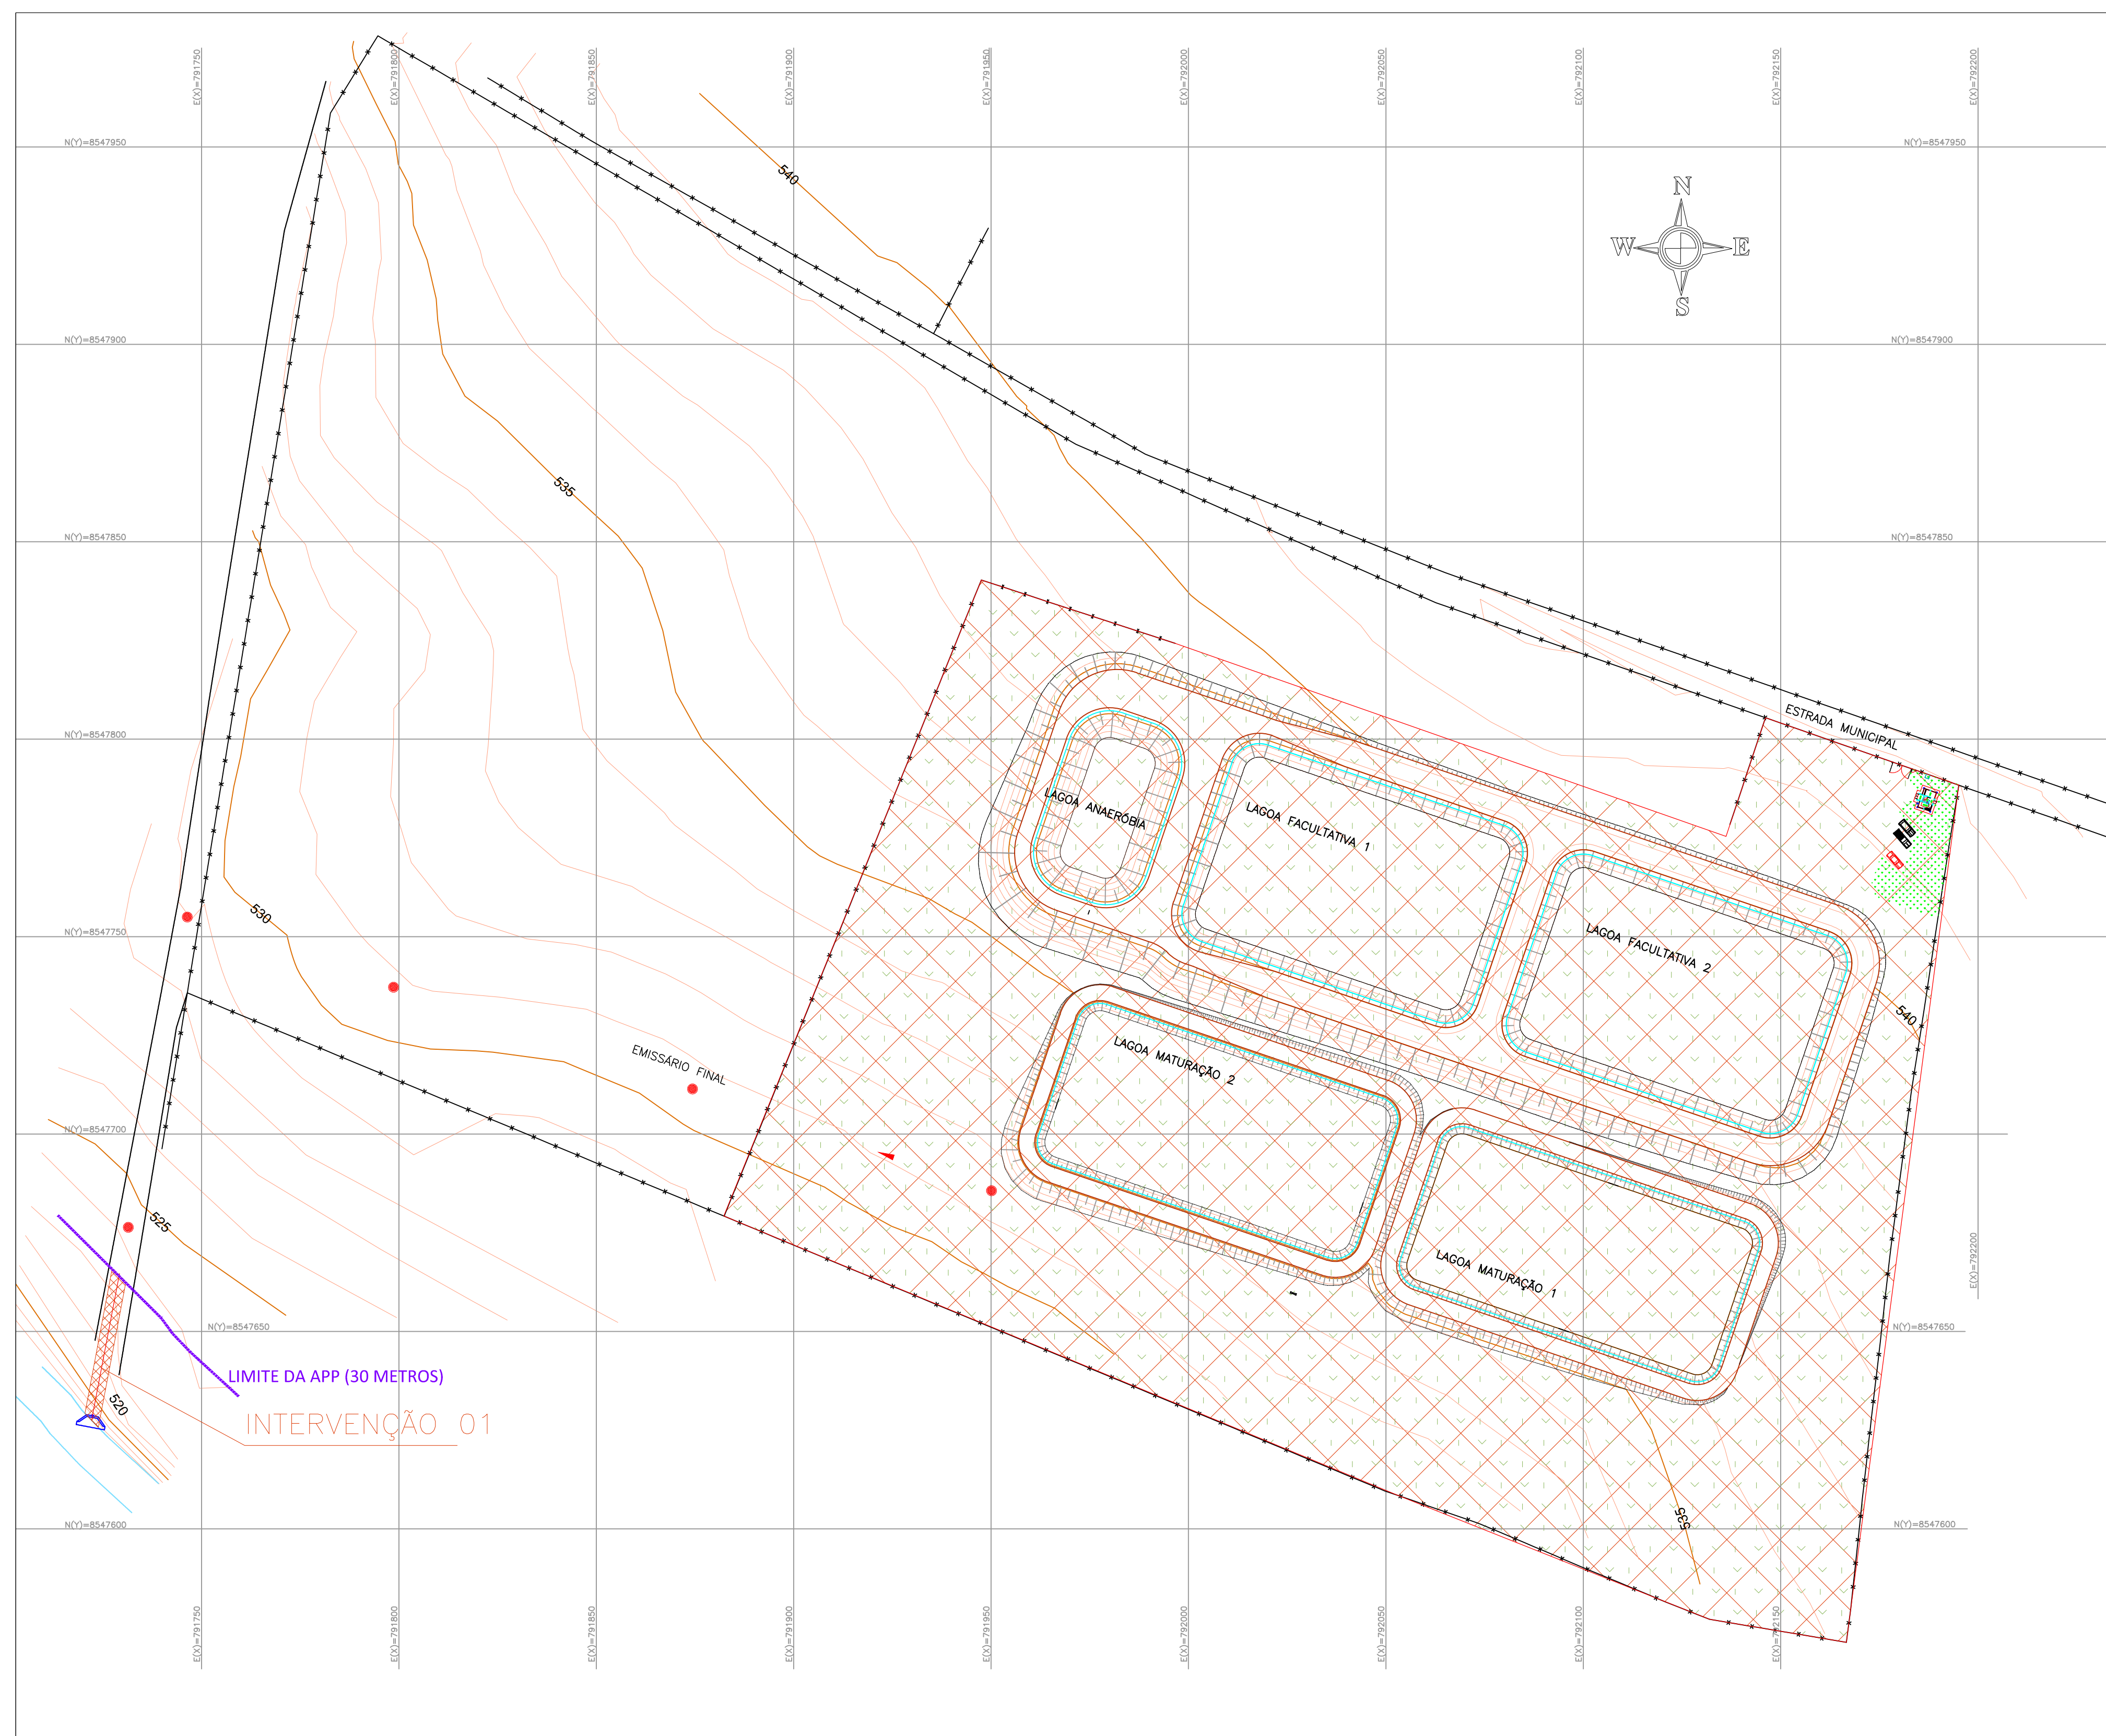

 








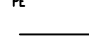
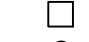






Usar as espessuras indicadas			
Cor.	Espessura (mm)	Cor.	Postagem
1	0,15	1	7
2	0,15	2	7
3	0,15	3	7
4	0,15	4	7
5	0,15	5	7
6	0,15	6	7
7	0,15	7	7
8	0,15	8	7
9	0,15	9	7
10	0,5	10	7
11	0,15	11	7
12	0,15	12	7
13	0,15	13	7
14	0,15	14	7
15	0,15	15	7
60	0,10	7	7
61	0,13	7	7
62	0,2	7	7
63	0,3	7	7
64	0,4	7	7
65	0,5	7	7
66	0,6	7	7
67	0,7	7	7
68	0,8	7	7
69	0,9	7	7
70	1,0	7	7
100	0,45	100	7
120	0,75	120	7
140	0,75	140	7
160	0,75	160	7
180	0,75	180	7
200	0,75	200	7
220	0,75	220	7
240	0,75	240	7
260	0,60	109	7
280	0,60	109	7
LEGENDA

	CONSTRUÇÃO DE ALVENARIA
	DIVISA
	MURO
	CERCA
	CURVAS DE NÍVEL
	ÁRVORE
	POSTE
	LUMINARIA DE FERRO
	TALUDE
	GUIA
	CAIXA DE CONCRETO
	PV DE ESGOTO
	TRECHO COM ÁRVORES ISOLADAS
	TRECHO COM ÁRVORES ISOLADAS A SEREM CORTADAS
	LIMITES DA ÁREA DE PRESERVAÇÃO PERMANENTE (APP)
	INTERVENÇÃO EM APP

[illegible]