

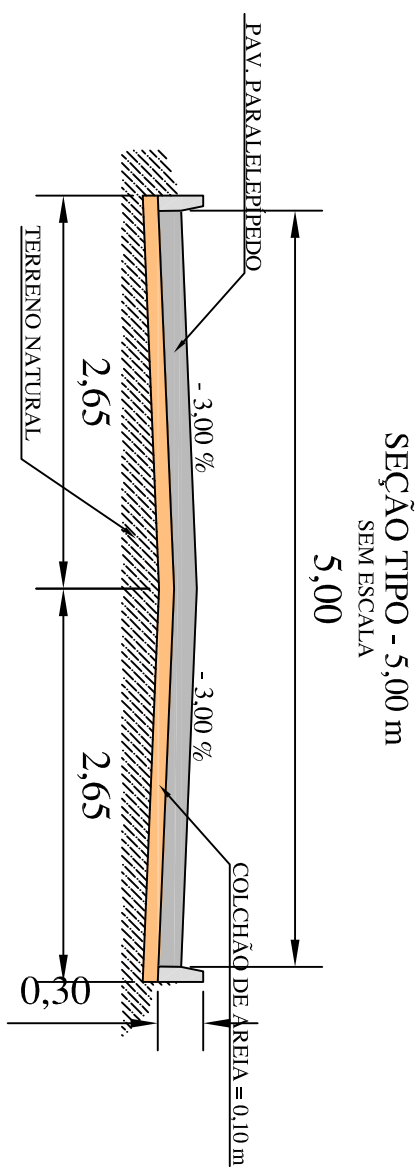


QUADRO DE RUAS						
RUA	COMPR. (M)	LARG. (M)	AREA (M²)	MEIO FIO (M)	COORDENADAS DA LINHA SINALIZADA 2000	
					ZONA	INÍCIO FIM
1	266,41	5,00	1.332,05	532,82	24L	N 8898764,7996 E 768934,9742 N 8898774,8797 E 768669,3057
2	45,00	5,00	225,00	90,00	24L	N 88987198,7302 E 76899743,8423 E 7686935,3648 E 7686938,7850




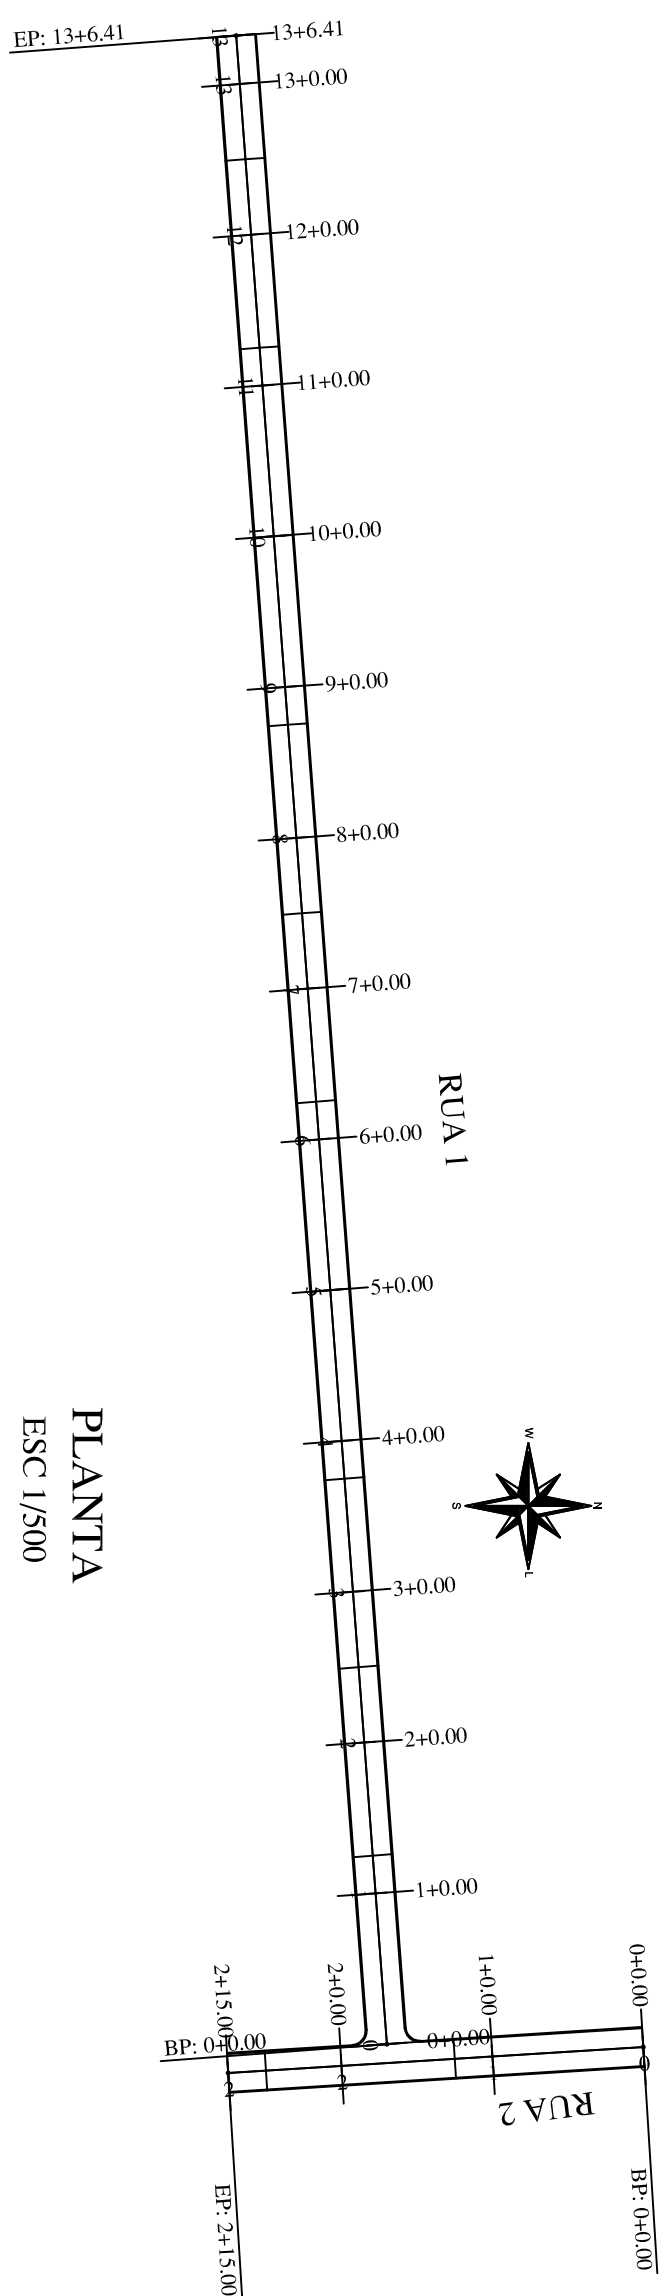


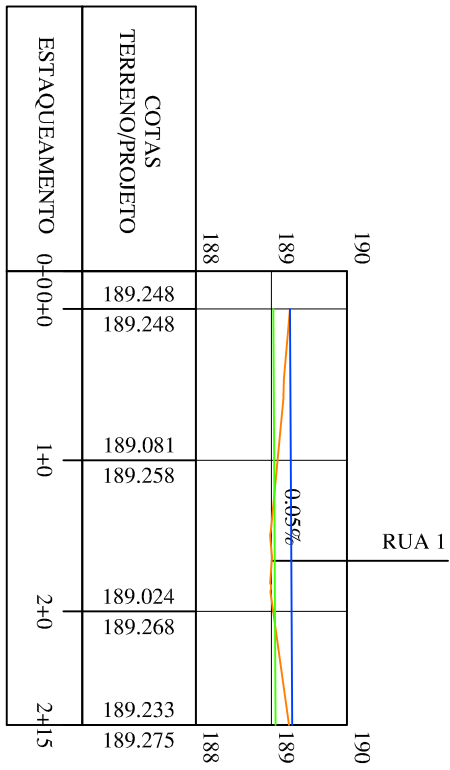

PERFIL LONGITUDINAL - RUA 1

ESC H 1/1000
ESC V 1/100

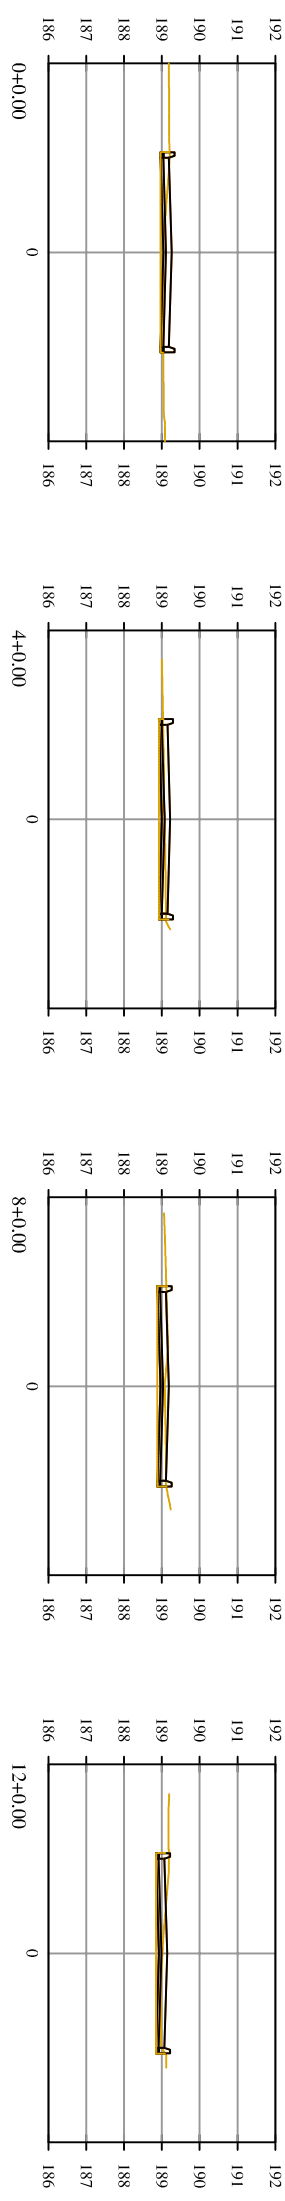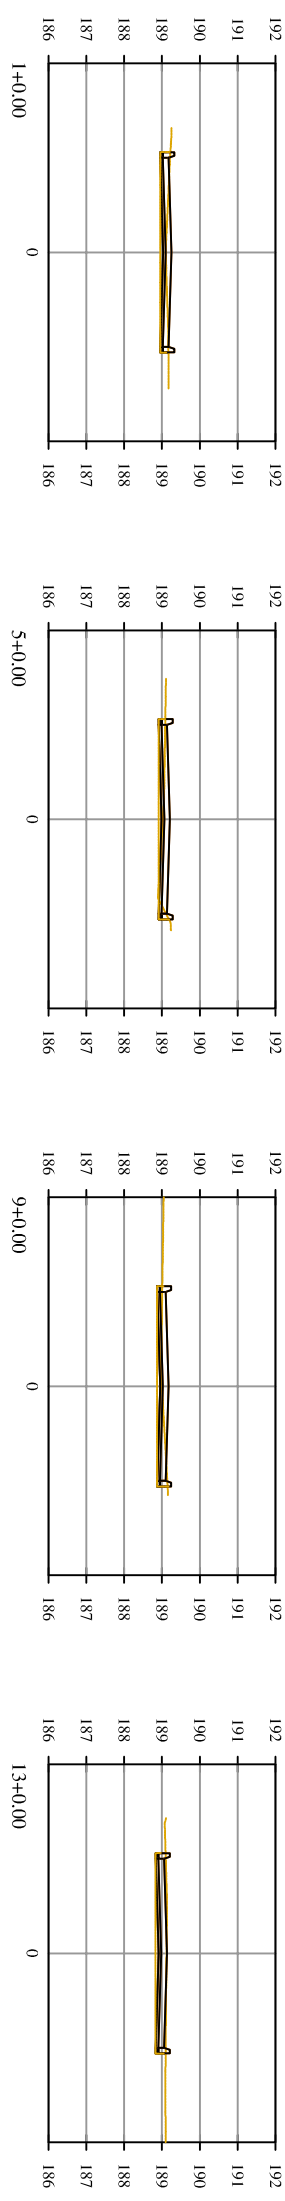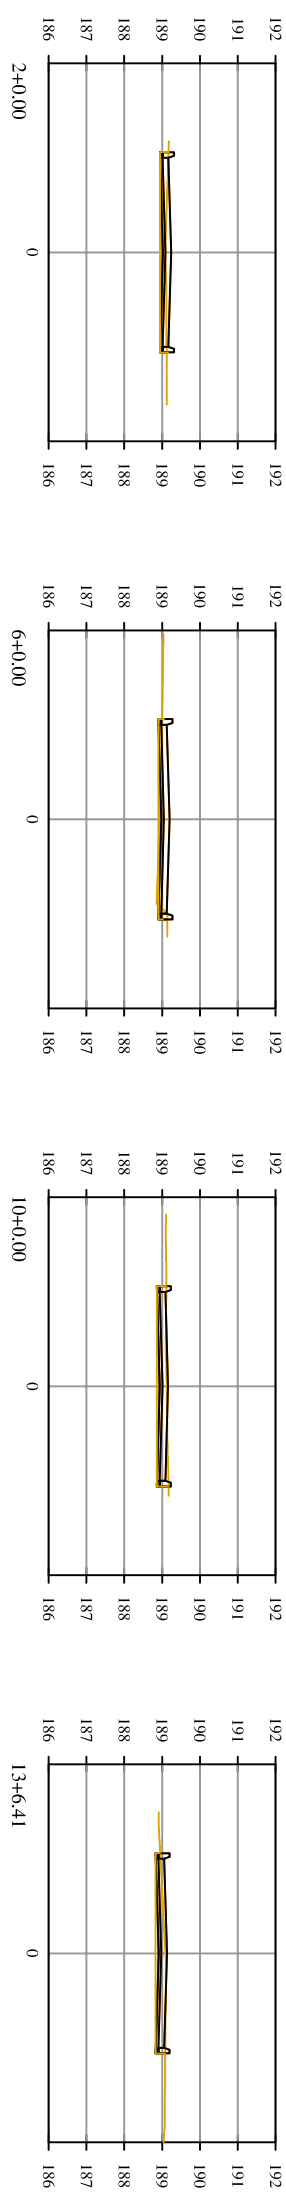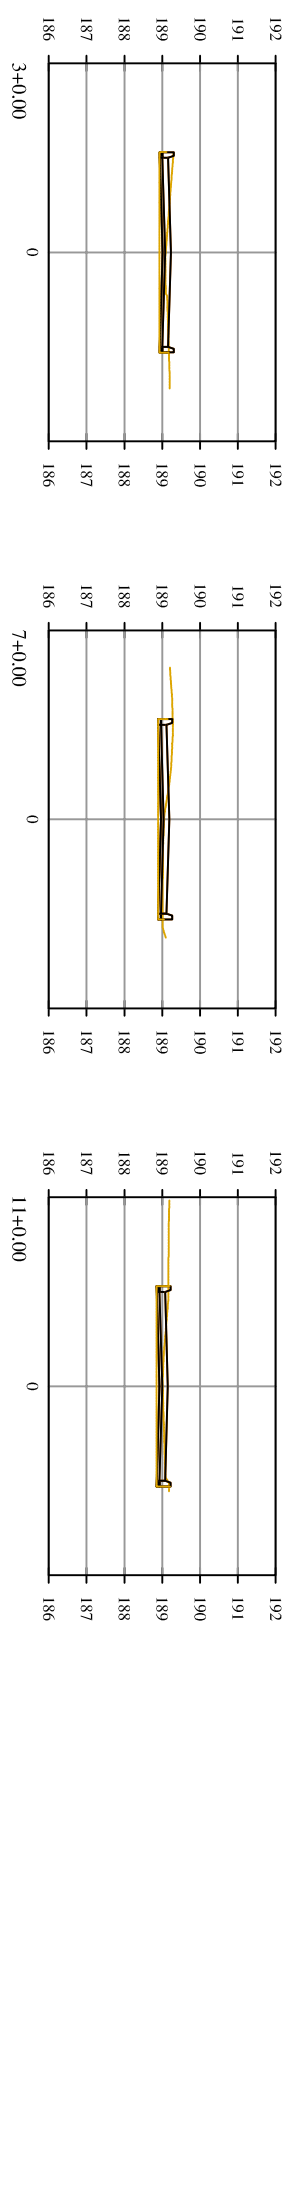

SEÇÕES - RUA 1

ESC H 1/200
ESC V 1/200

[illegible]