



QUADRO DE RUAS

RUA	COMPR. (M)	LARG. (M)	ÁREA (M²)	MEIO FIO. (M)	COORDENADAS DATUM SIRGAS 2000		
					ZONA	INICIO	FIM
PROJ 01	542,96	6,00	3.409,91	1.093,56	24L	N 8920332,4578 E 761785 1985 E 761623,1196	
PROJ 02	146,84	6,00	922,93	294,44	24L	N 8920398,3316 E 761773,5899 E 761920,3242	
EM U	307,50	6,00	1.934,82	627,60	24L	N 8920368,3340 N 8920375,5600 E 7618192,4560 E 766276,7770	

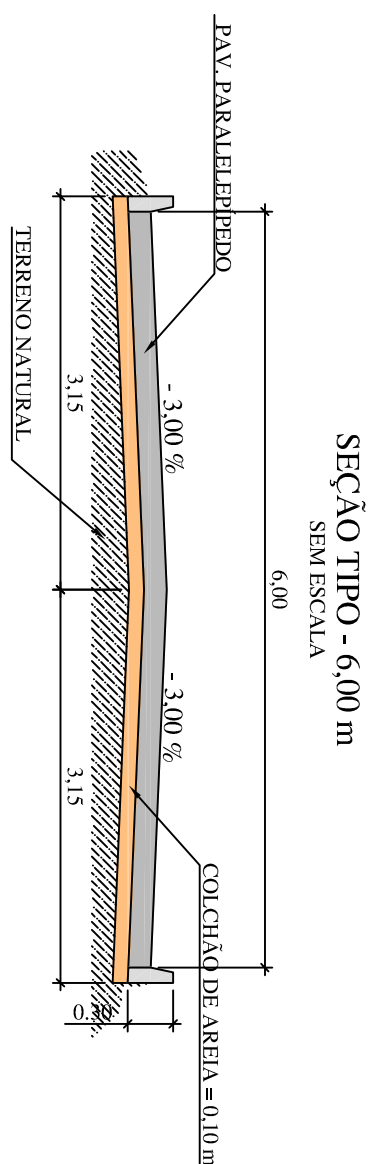


PLANTA DE SITUAÇÃO SEM ESCALA

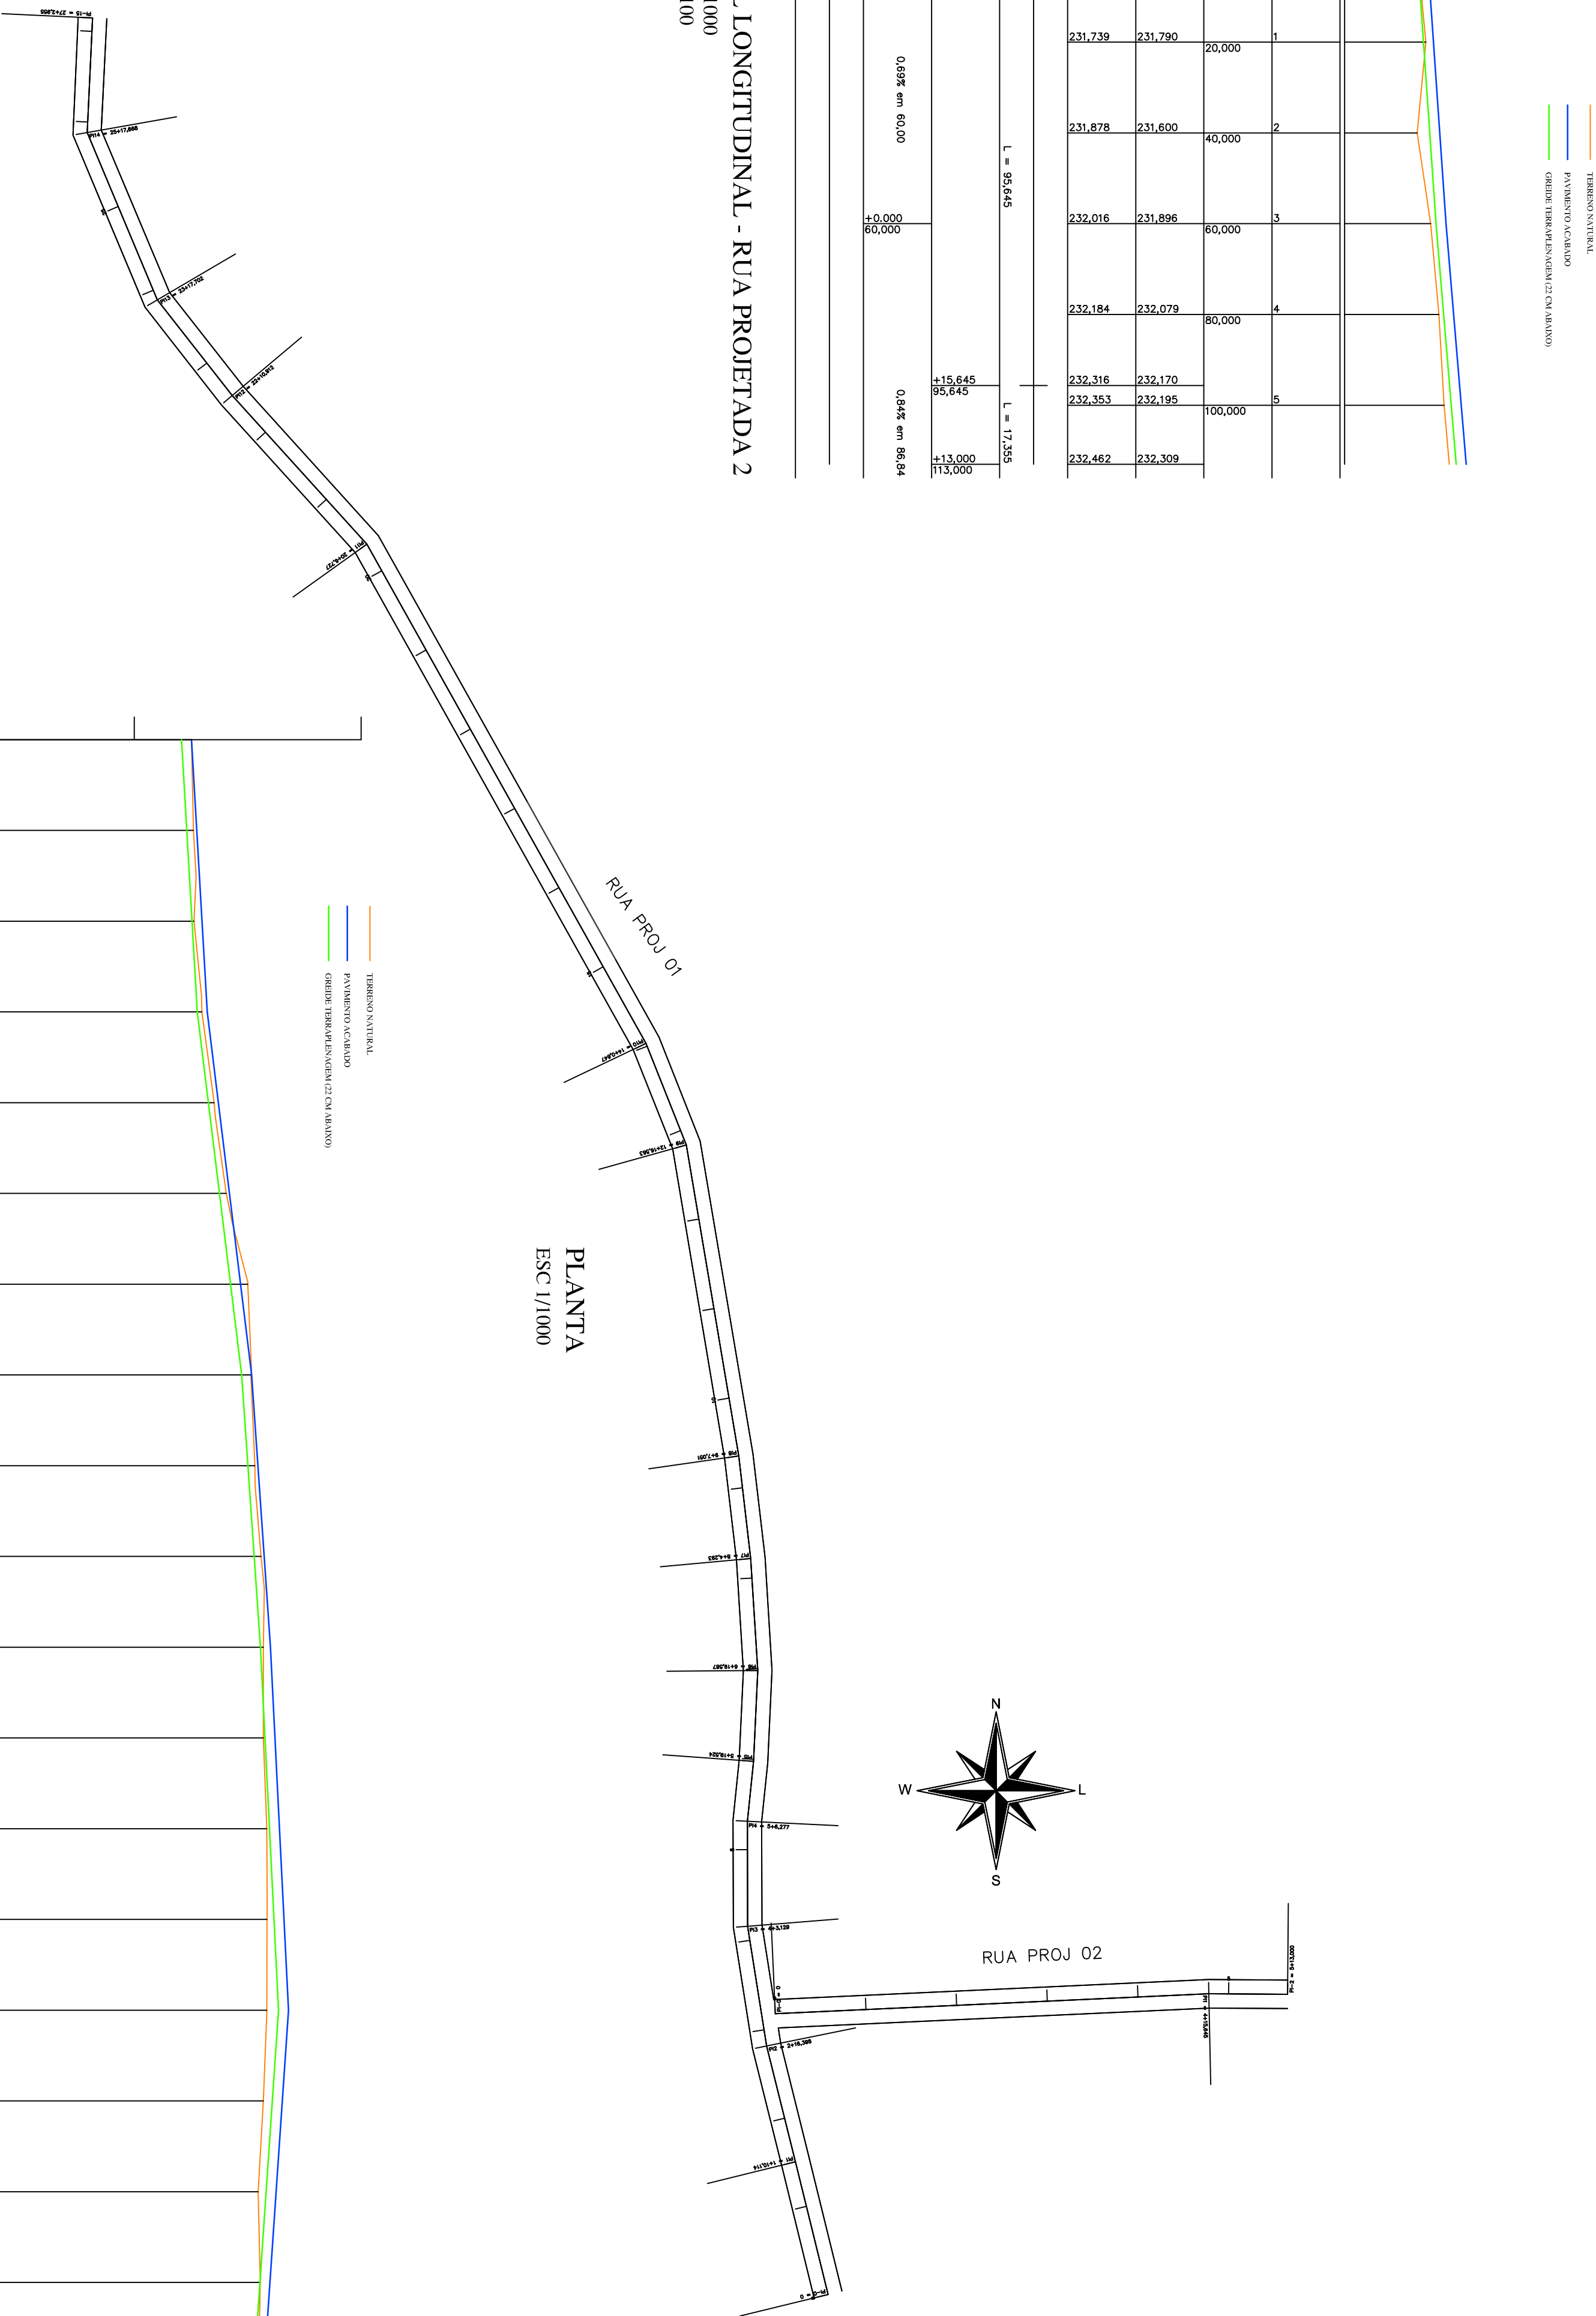

PERFIL LONGITUDINAL - RUA PROJETADA 2
ESC H 1/1000
ESC V 1/100

Super-Elevação	Elementos Verticais	Estatos Distância	Elementos Horizontais	Cotas do Projeto	Cotas do Terreno	Distância	Estatos
	+0,000 0,000	+0,000 0,000		231,691	231,601	0,000	0
				231,739	231,790	20,000	1
				231,878	231,600	40,000	2
	+0,000 80,000		L = 95,645	232,016	231,896	60,000	3
				232,184	232,079	80,000	4
		+15,645 95,645		232,316	232,170		
				232,353	232,195	100,000	5
		+13,000 113,000	L = 77,385	232,462	232,309		

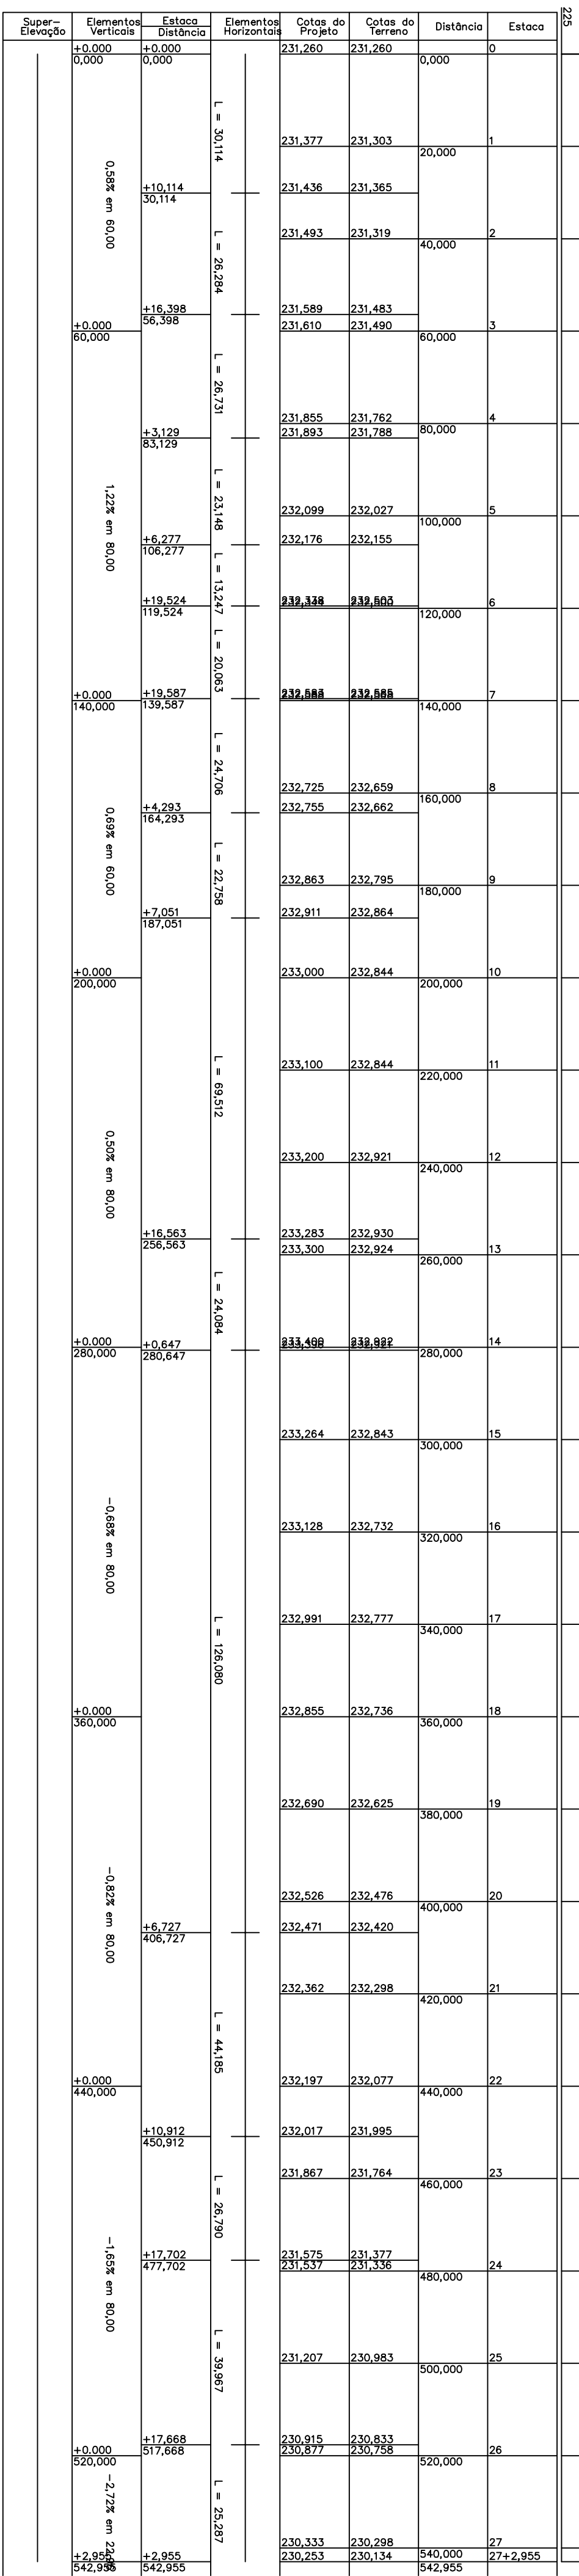

PERFIL LONGITUDINAL - RUA PROJETADA I
ESC H 1/1000
ESC V 1/100

[illegible]