


TERRENO NATURAL: _____

GREIDE DE PROJETO: _____

GREIDE TERRAPLENAGEM (25 cm ABAIXO): _____



Estaca	Área de Aterro	Área de Corte	Volume de Aterro	Volume de Corte	Volume Acum. de Aterro	Volume Acum. de Corte
0+0.00	0.00	0.50	0.00	0.00	0.00	0.00
1+0.00	0.00	1.46	0.00	19.65	0.00	19.65
2+0.00	0.00	1.27	0.00	27.30	0.00	46.94
3+0.00	0.00	1.49	0.00	27.61	0.00	74.55
4+0.00	0.00	2.06	0.00	35.51	0.00	110.06
5+0.00	0.00	1.99	0.00	40.53	0.00	150.59
6+0.00	0.00	2.44	0.00	44.32	0.00	194.91
6+5.47	0.00	1.45	0.00	10.63	0.00	205.54

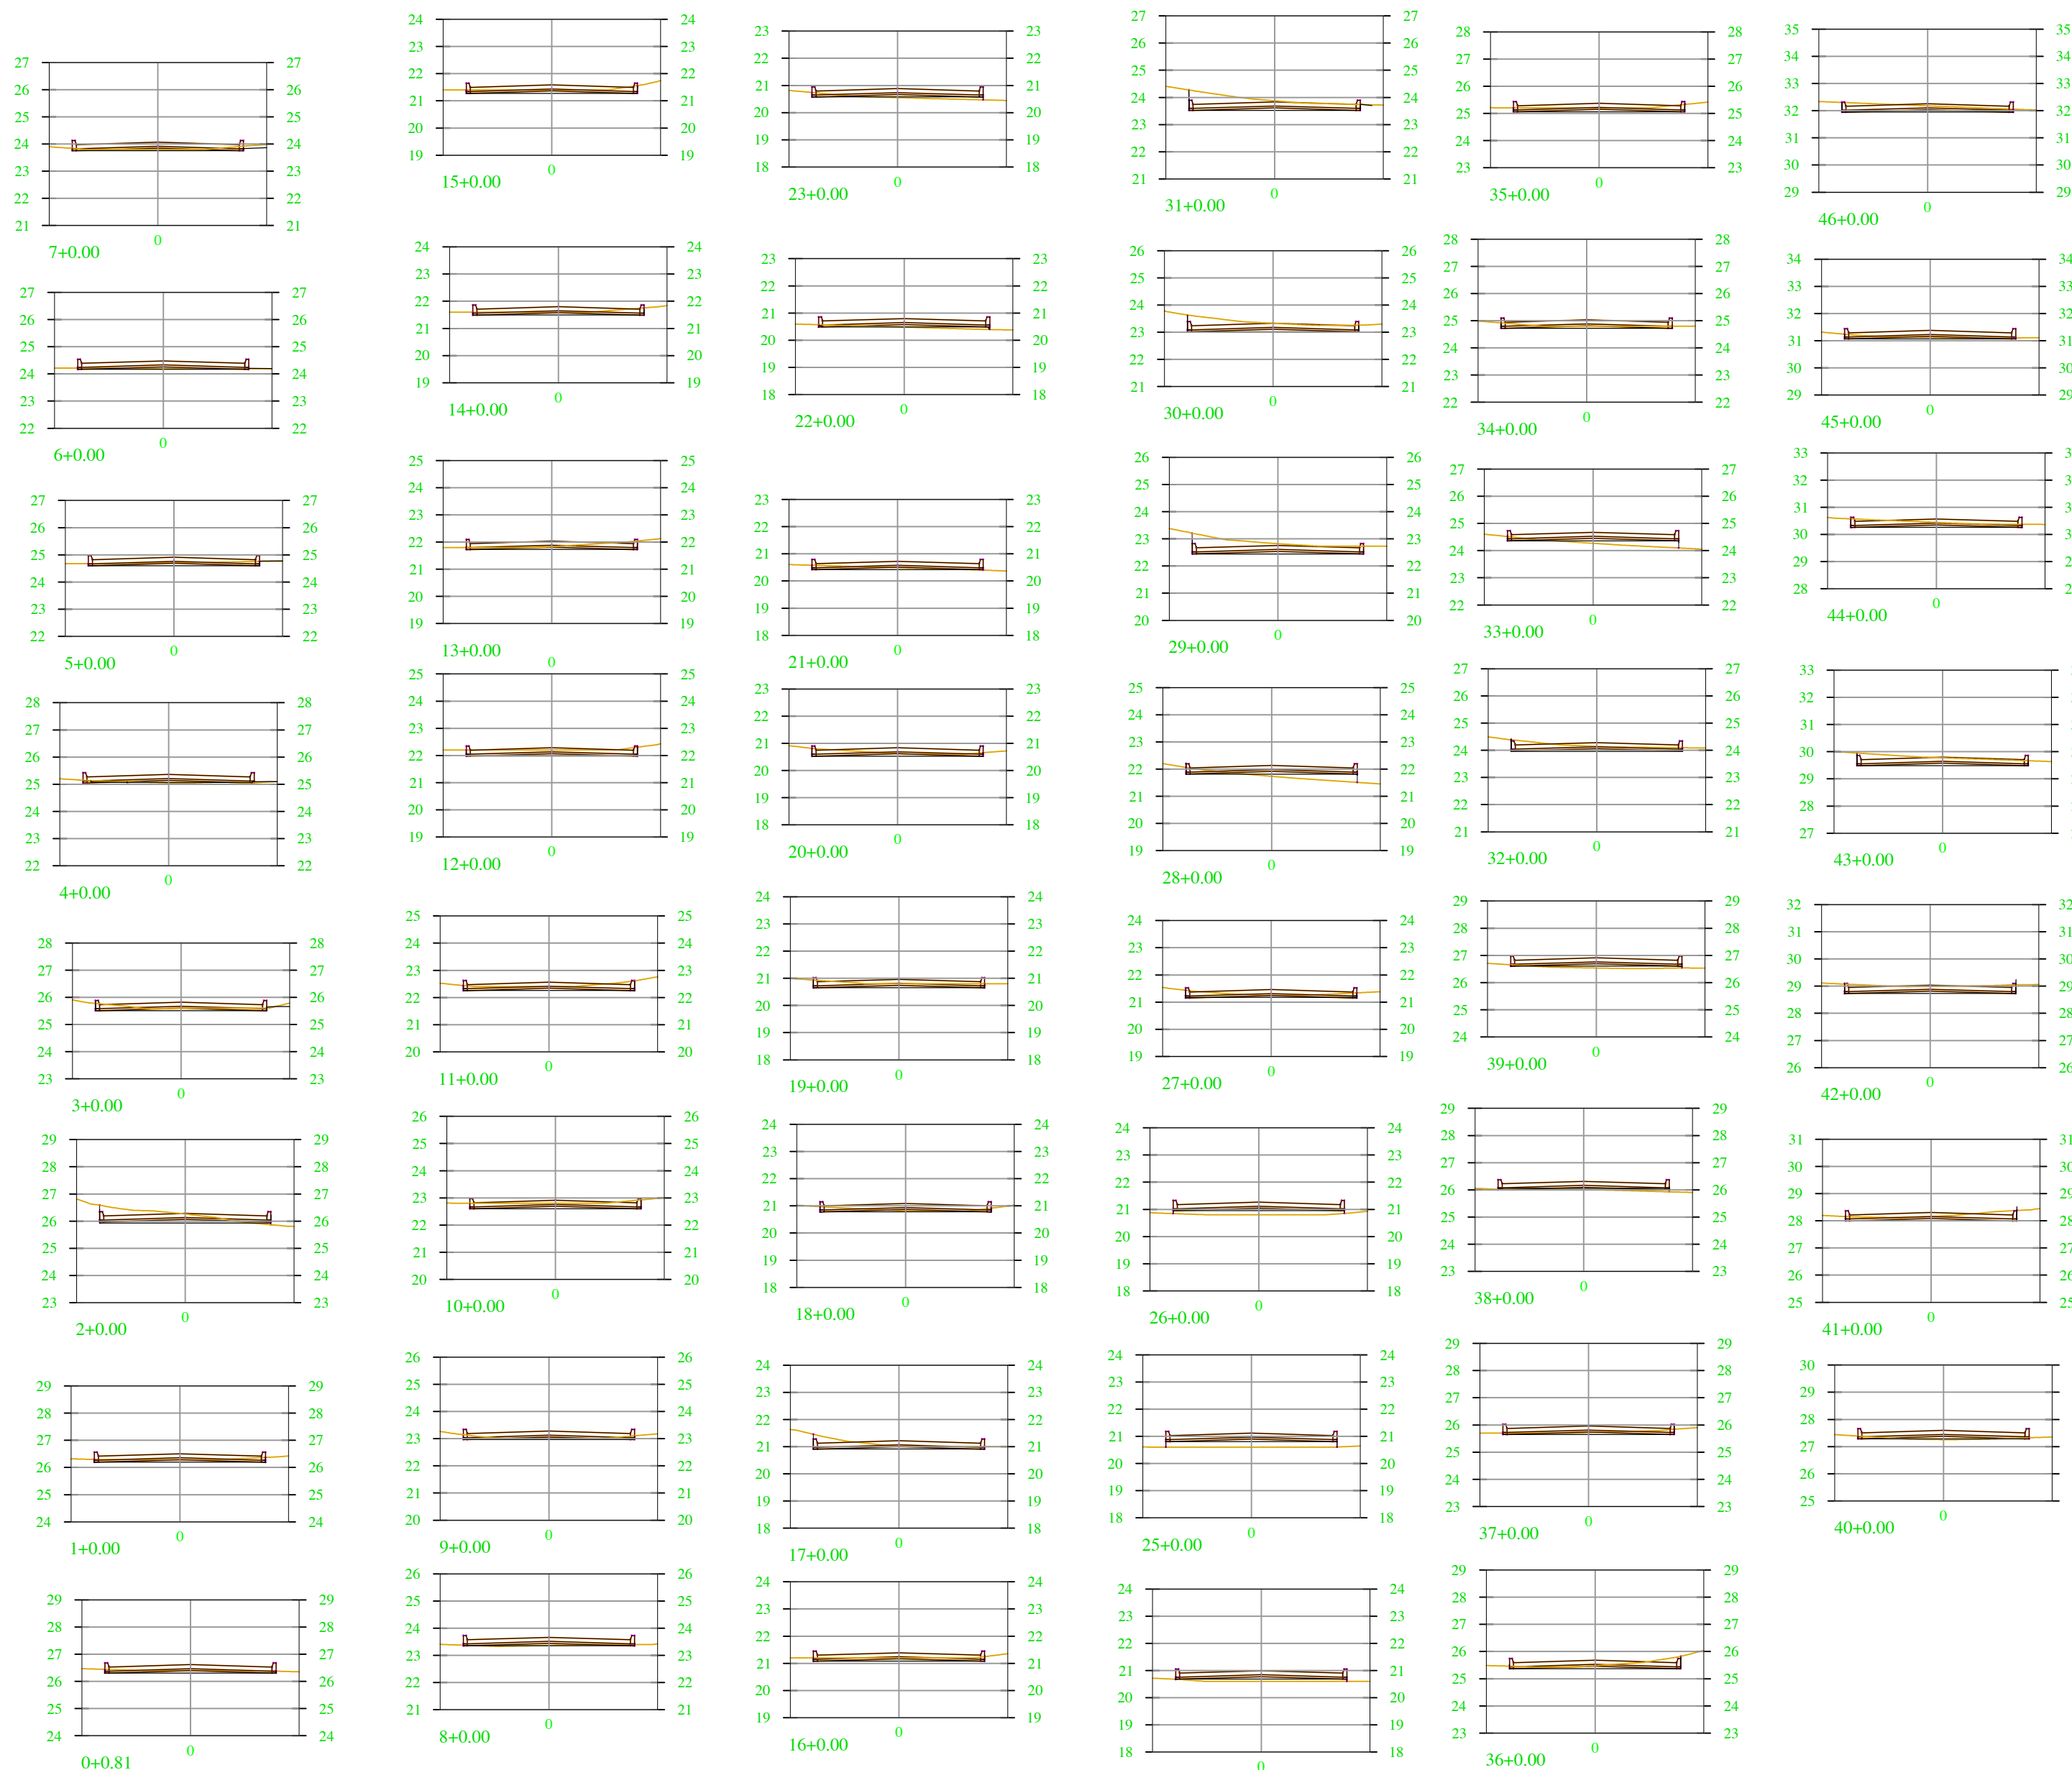

SEÇÕES TRANSVERSAIS R. ISABEL.G.FERREIRA
ESC H 1/200
ESC V 1/200

[illegible]