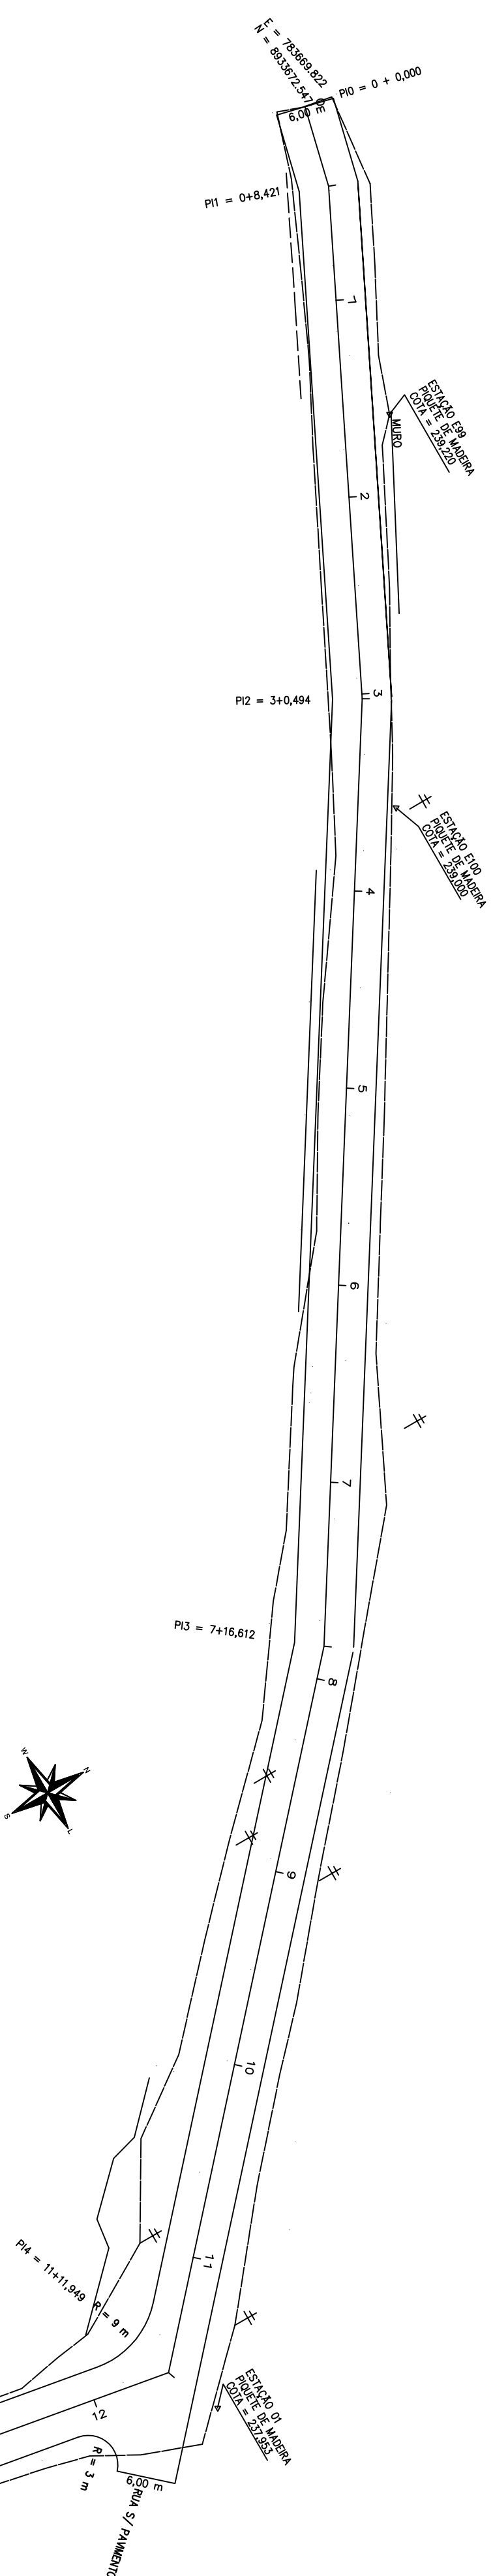
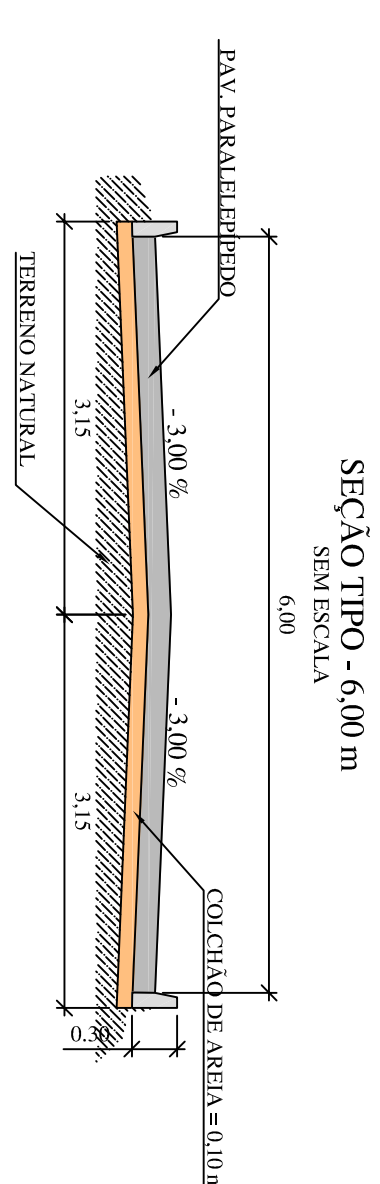
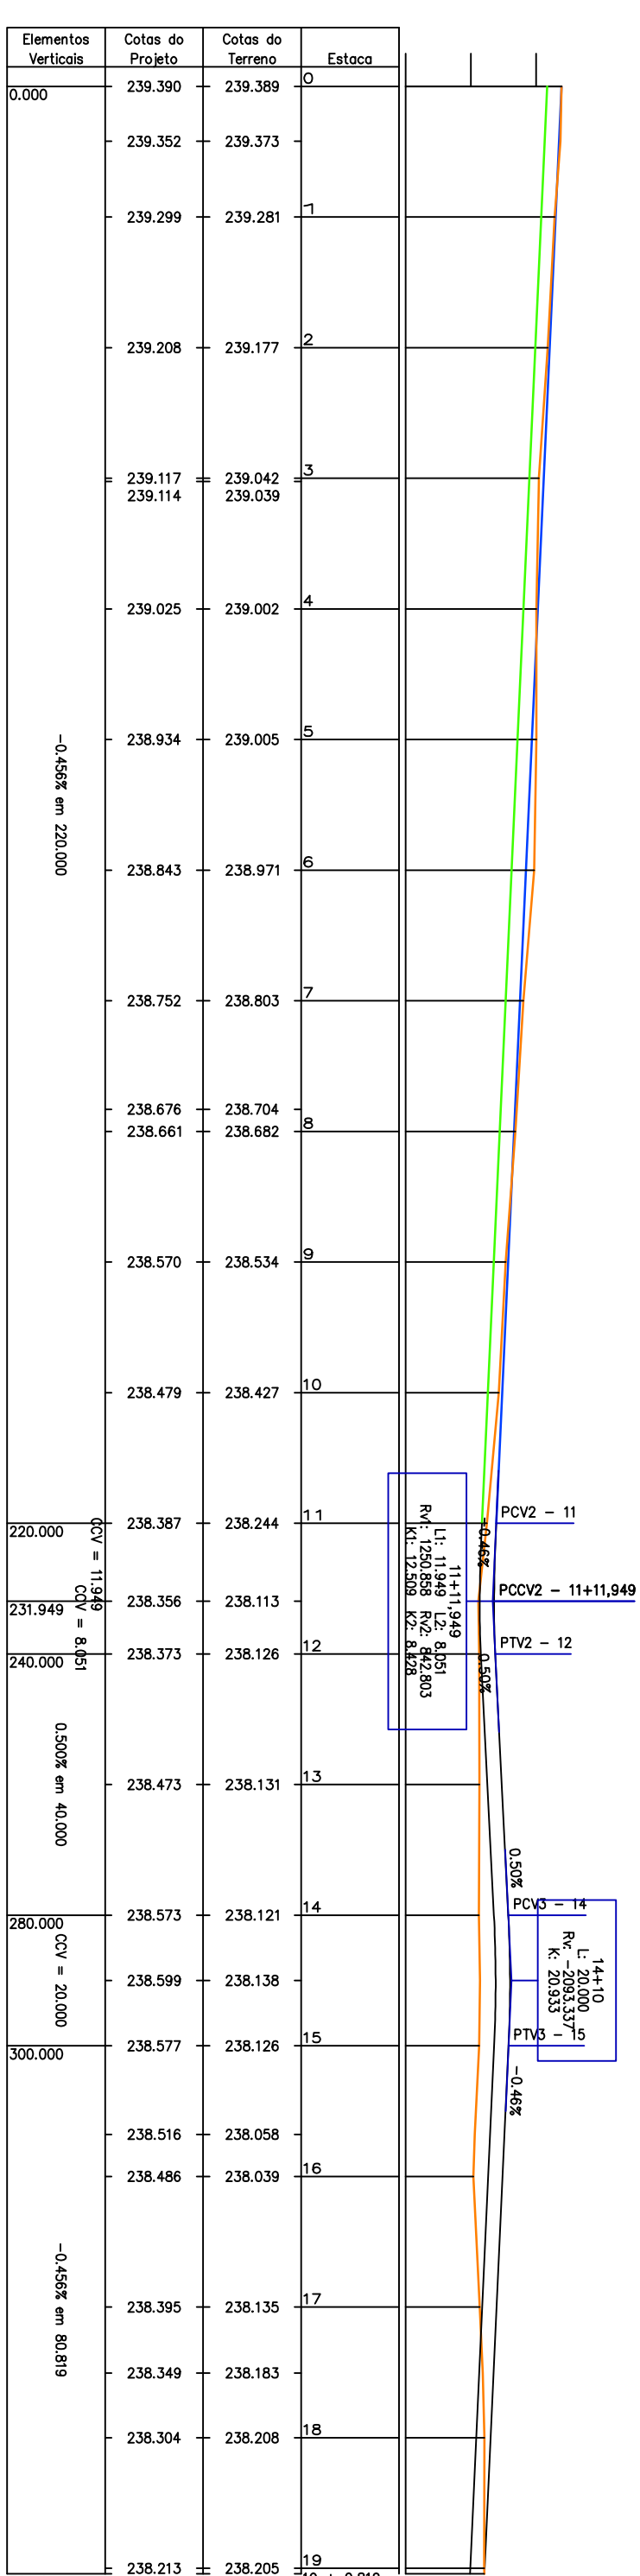
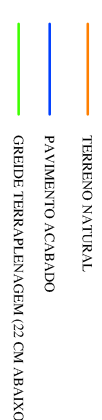


QUADRO DE RUAS

RUA		COMPR. (M)	LARG. (M)	AREA (M²)	MEIO FIO (M)	COORDENADAS DATUM SIRGAS 2000	
						ZONA	FIM
TRAV. PADRE CICERO	380,82	6,00	2.335,56	786,04	24L	N 8933672,5469	N 8933400,2547
						E 783669,8224	E 783831,0862

PLANTA
ESC 1/500

PERFIL LONGITUDINAL
ESC H 1/1000
ESC V 1/100

[illegible]