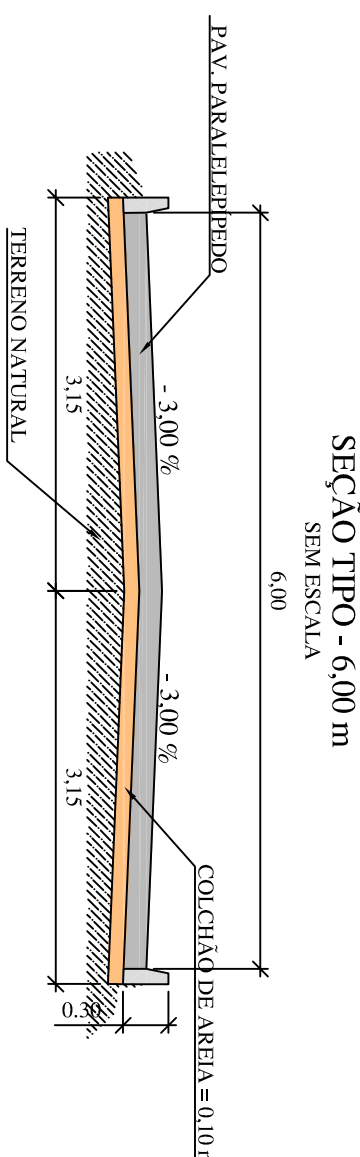
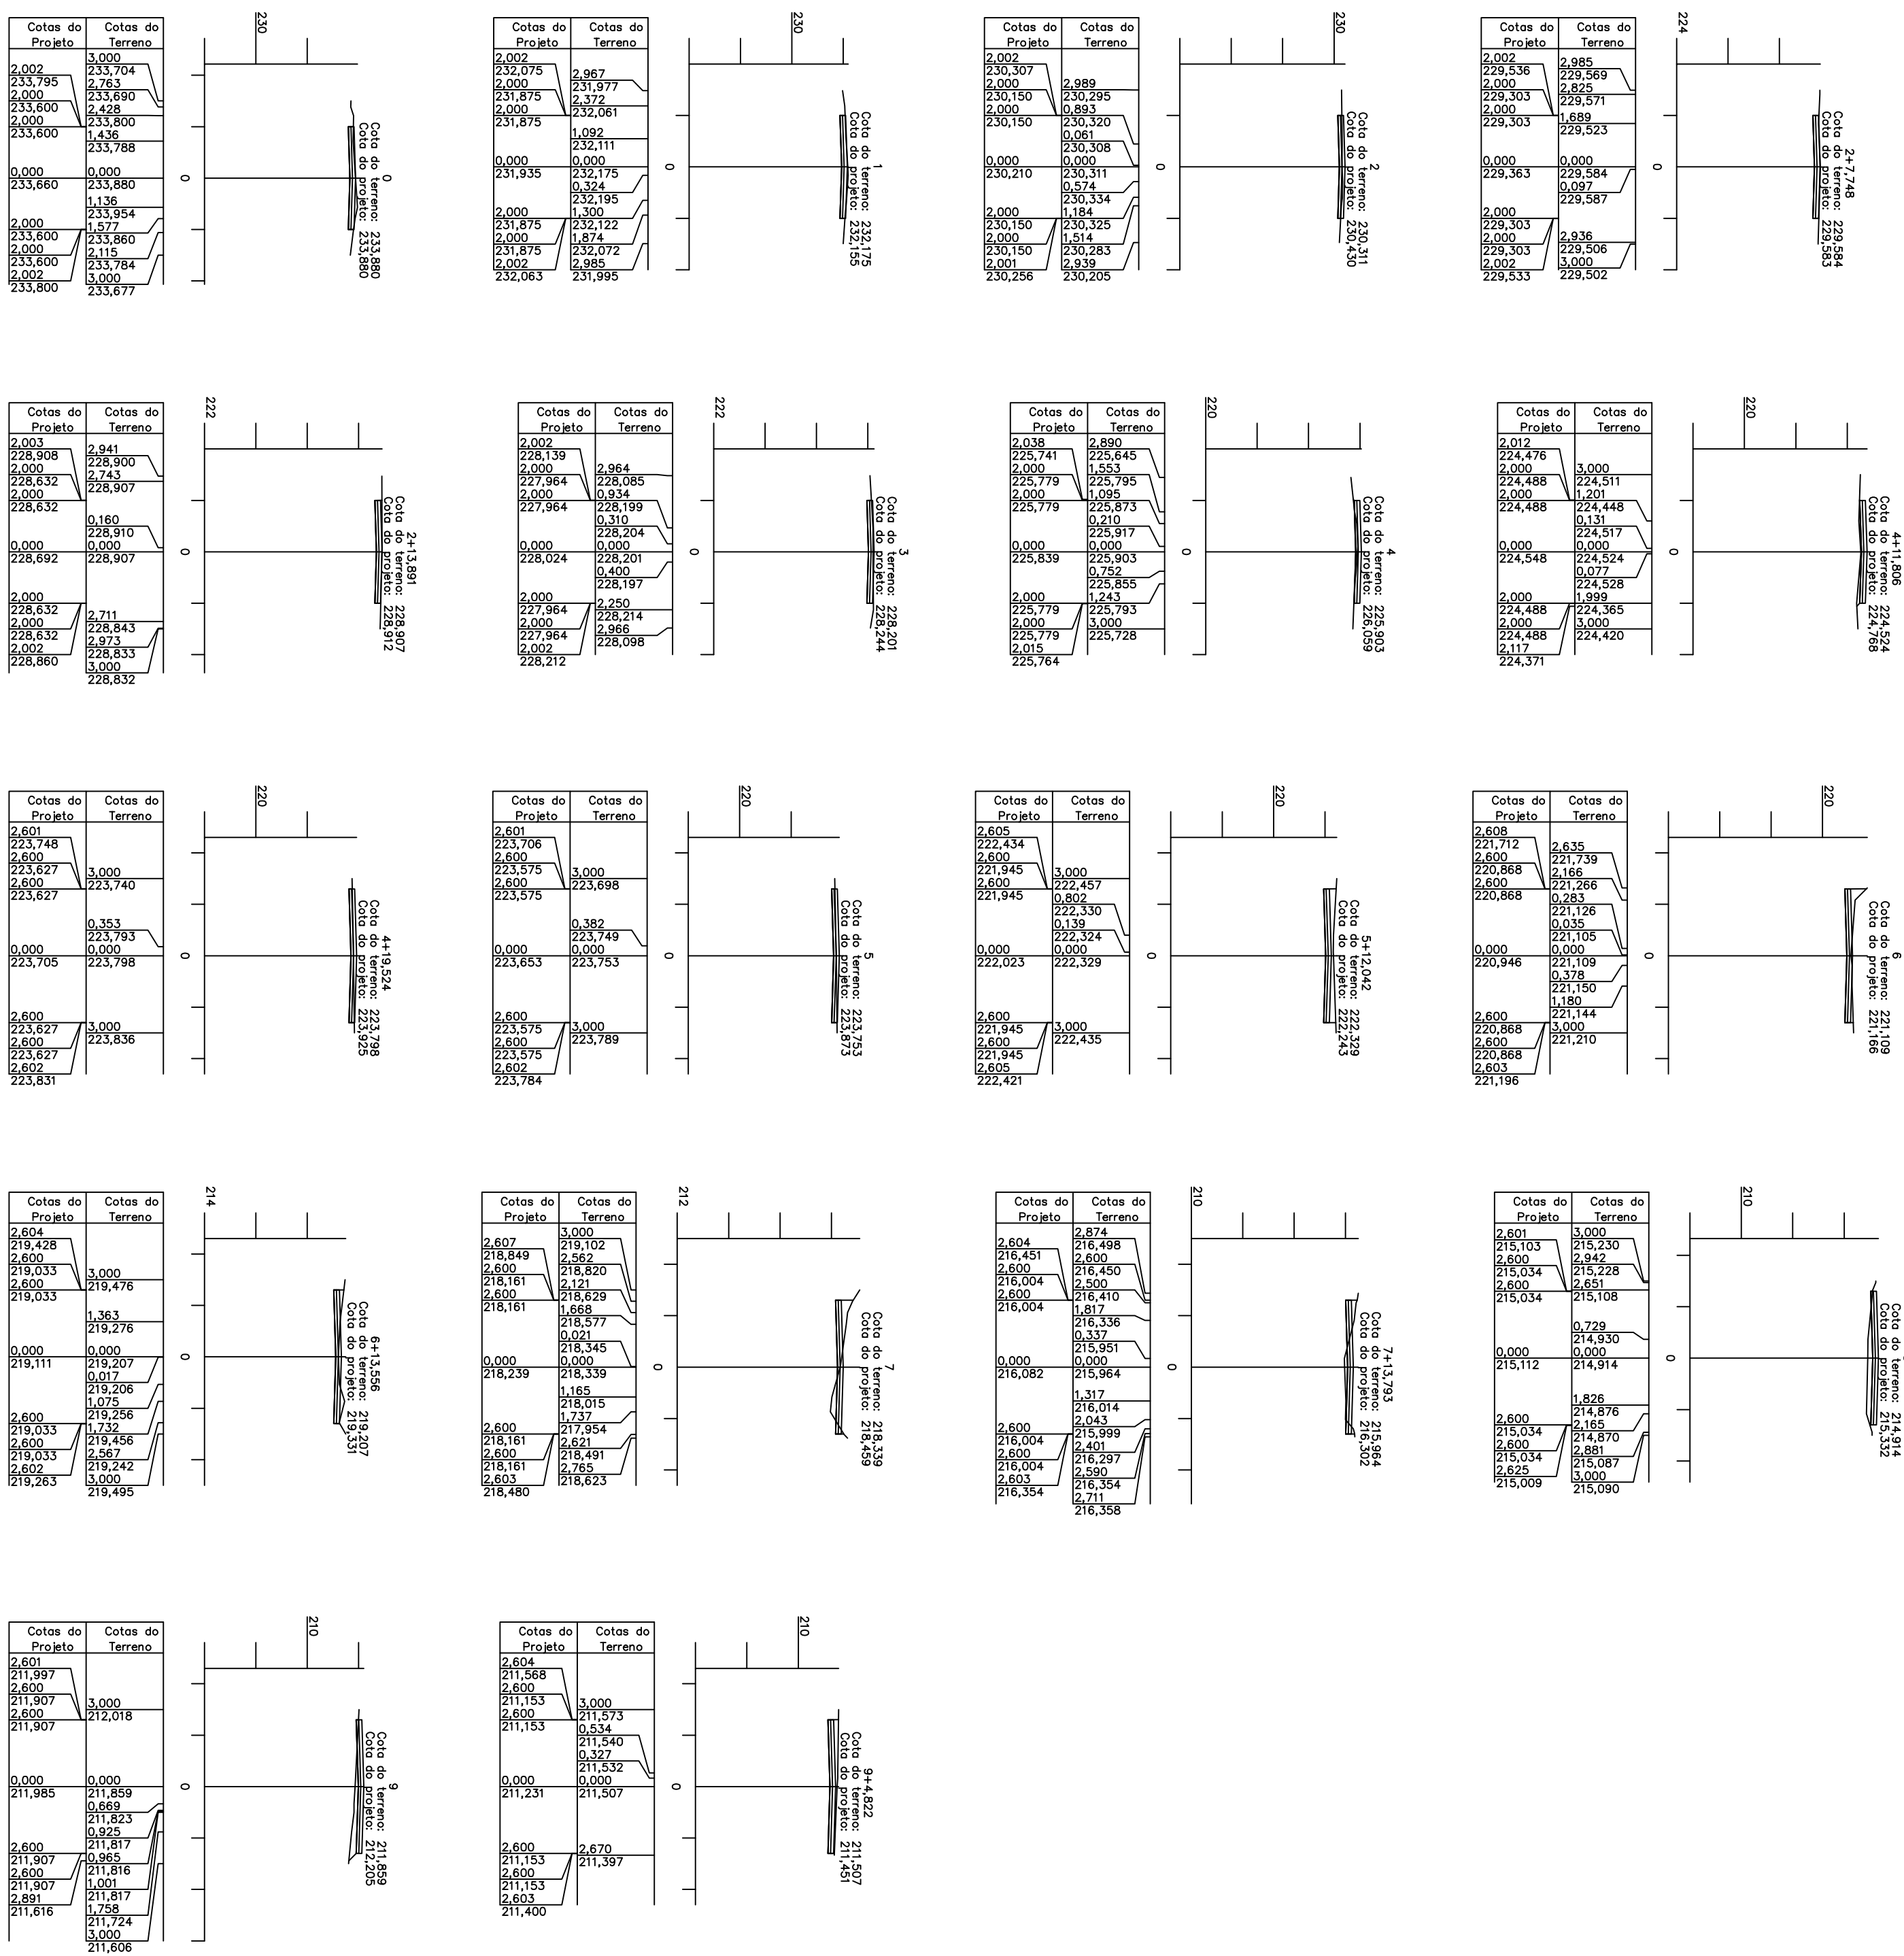
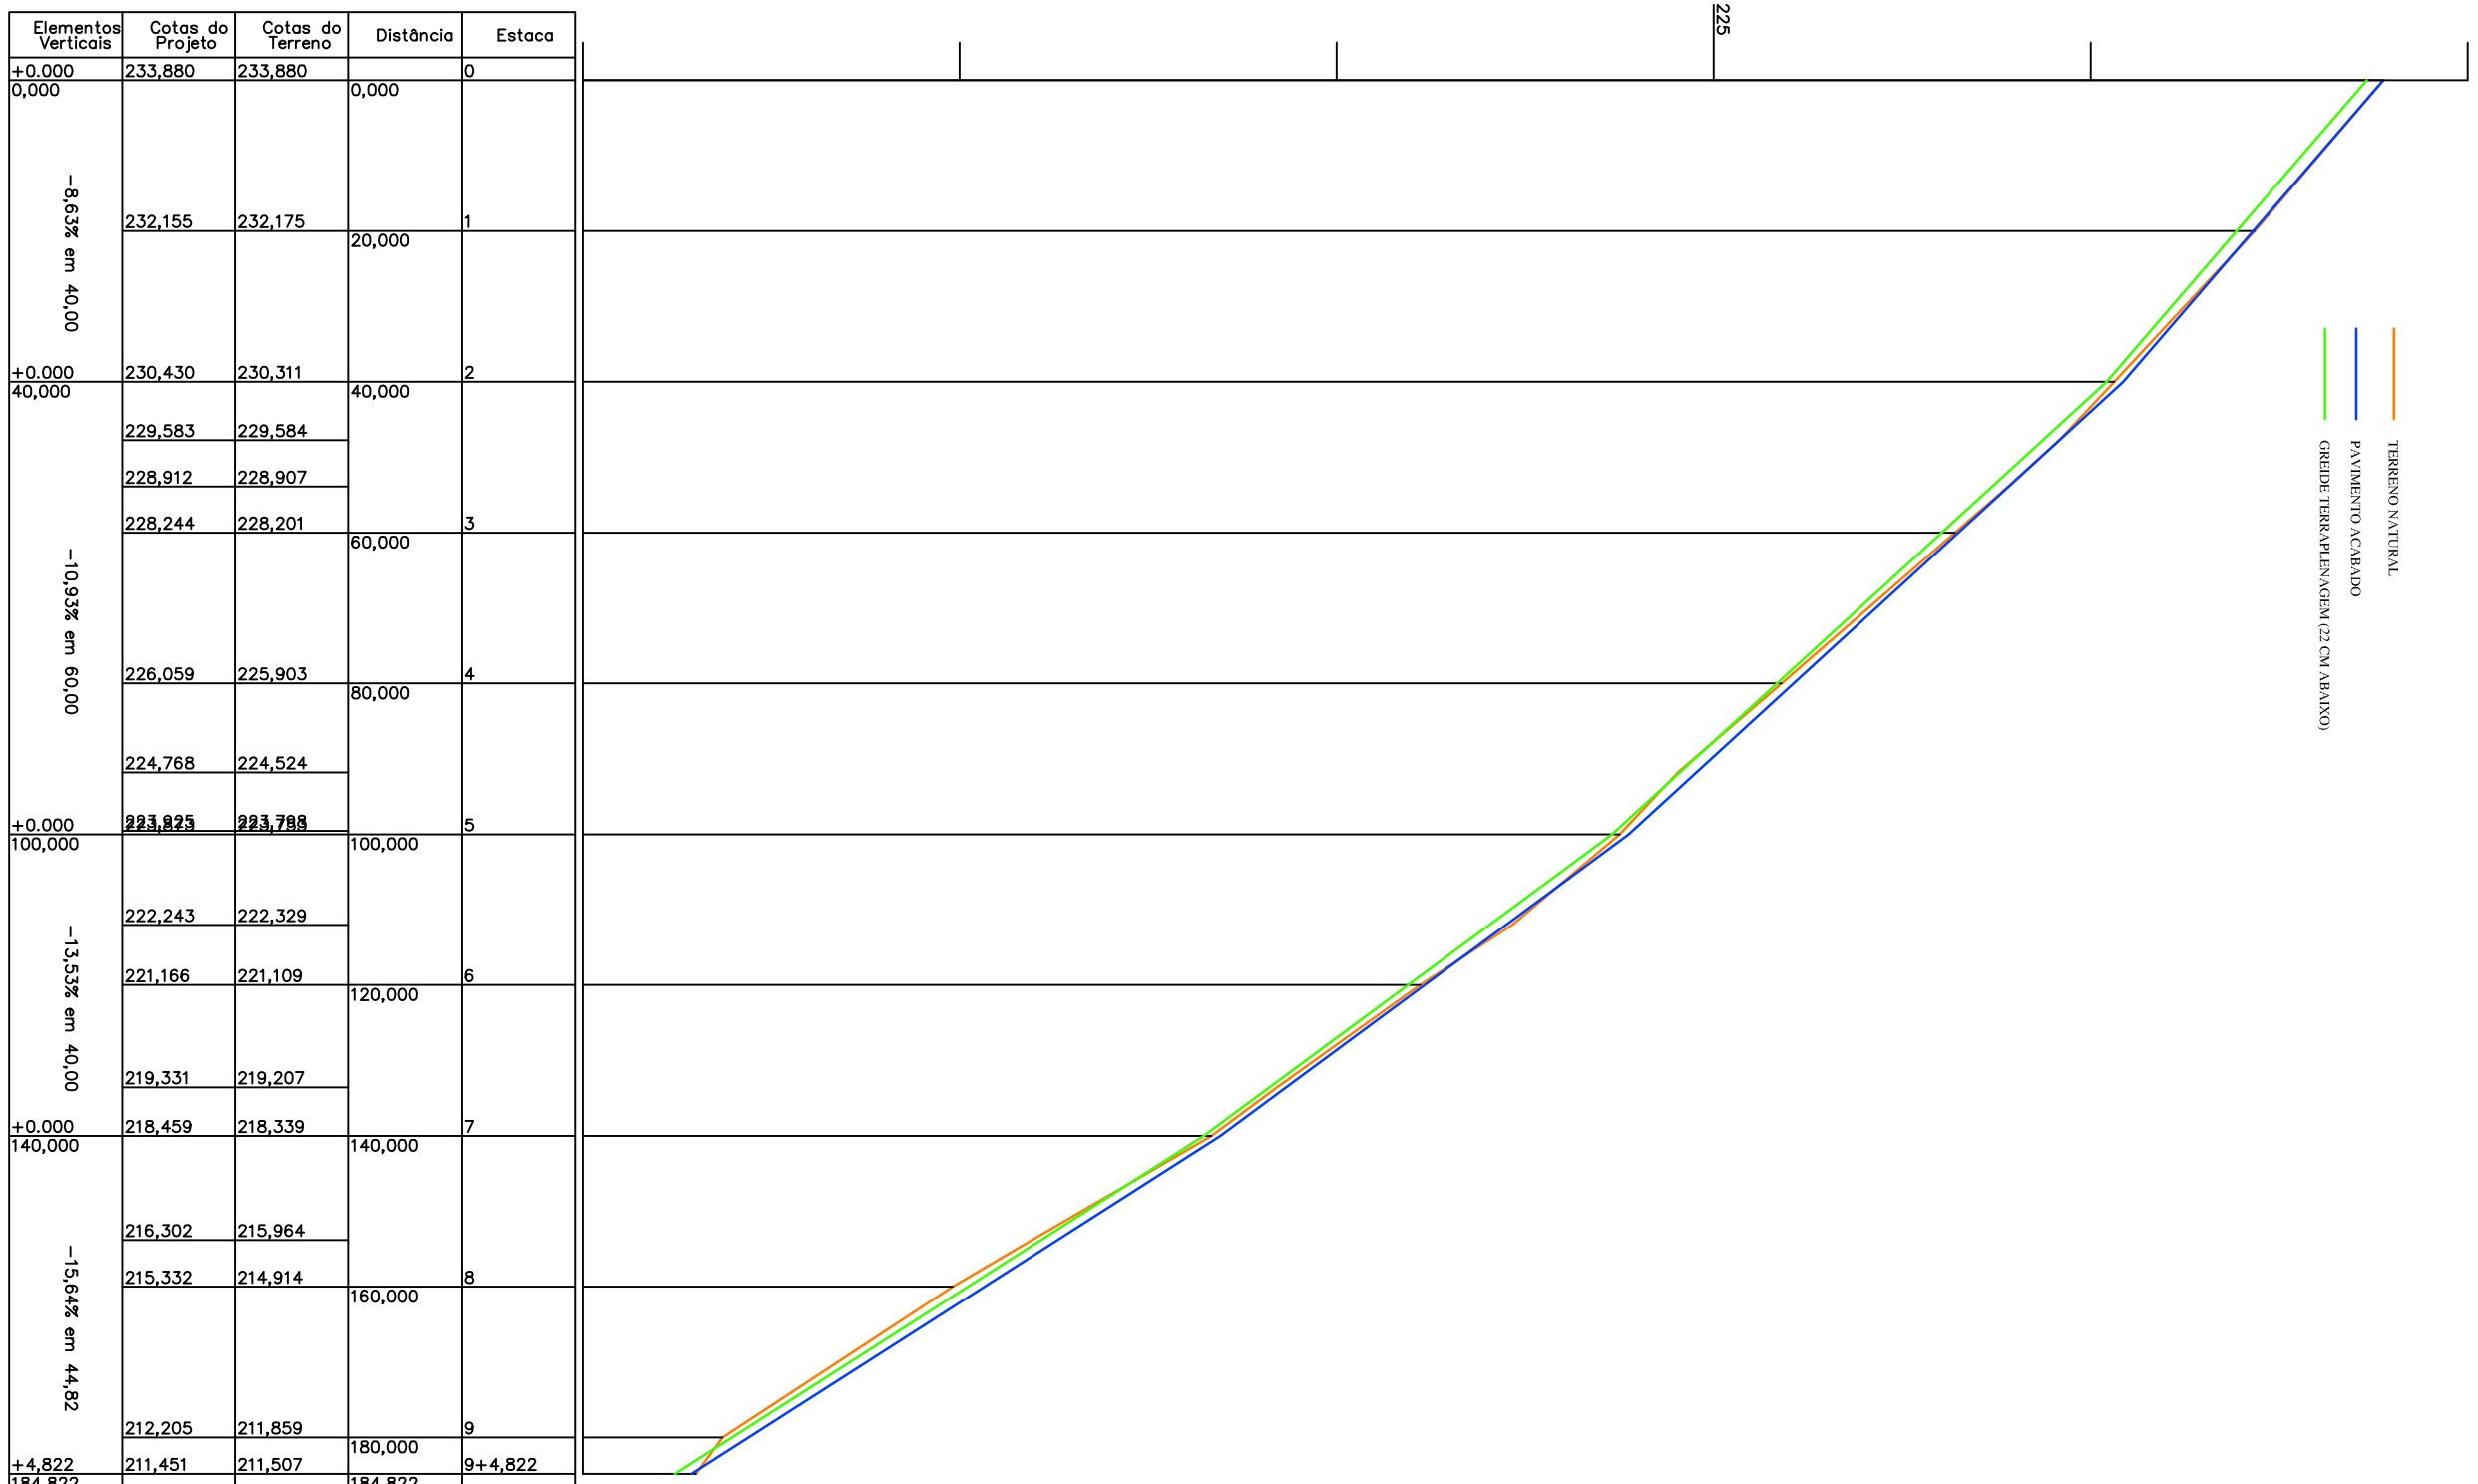
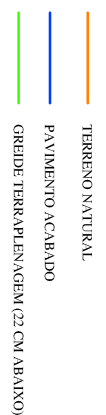
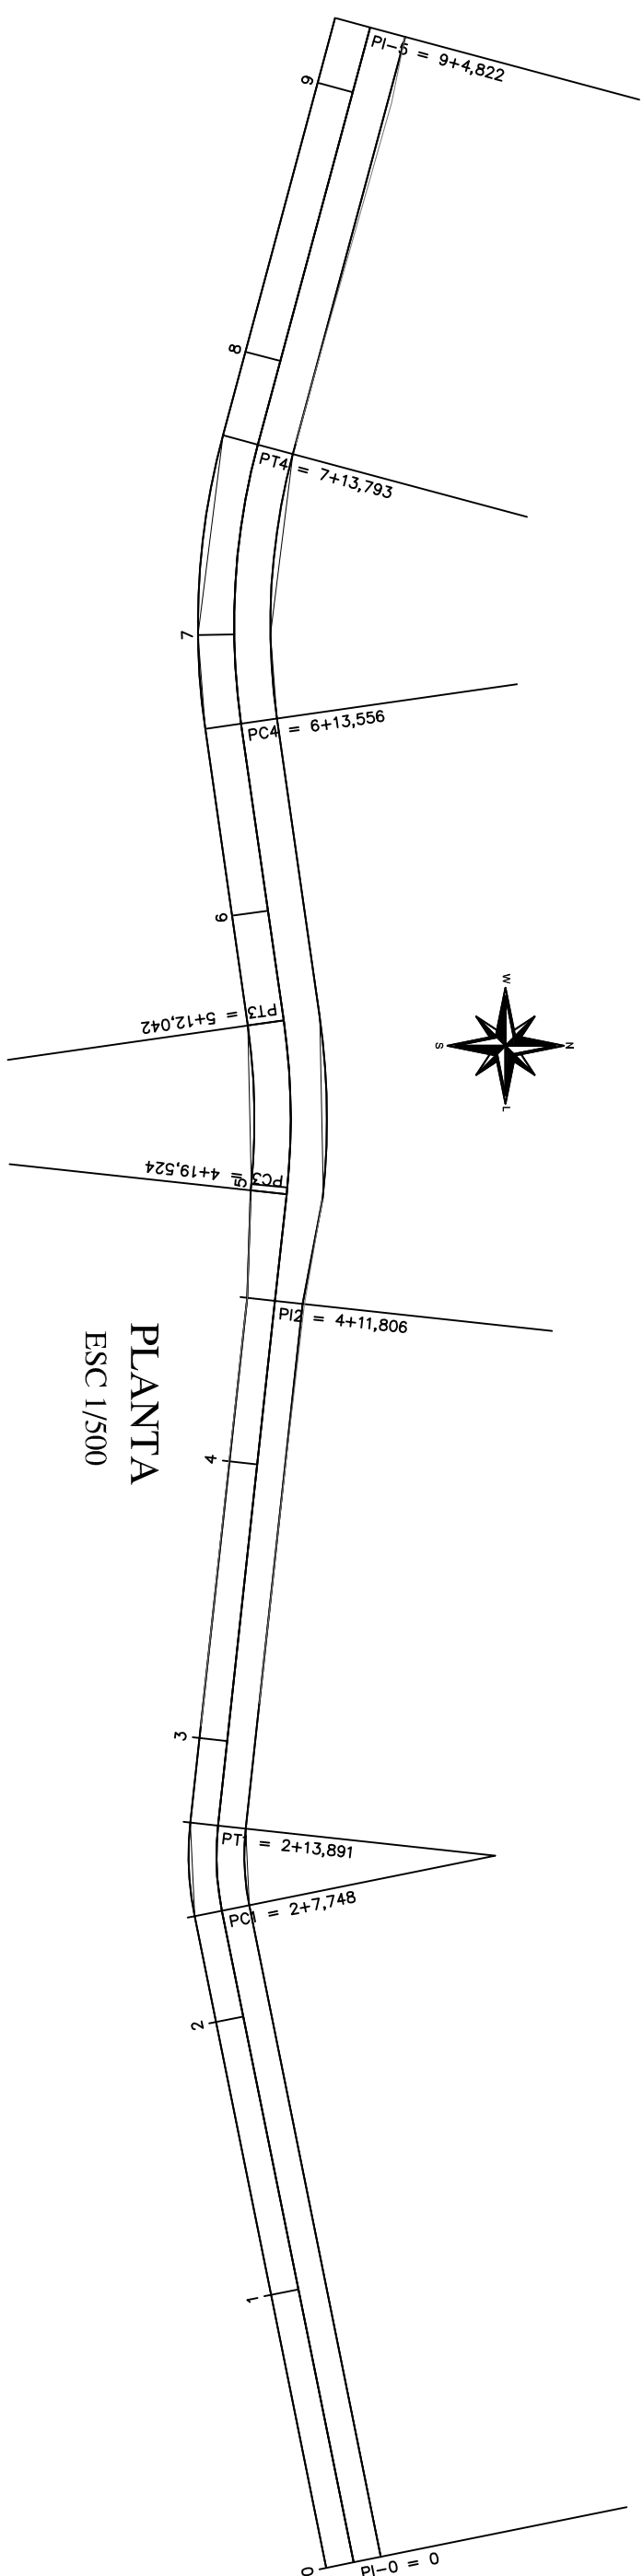


QUADRO DE RUAS							
RUA	COMPR. (M)	LARG. (M)	ÁREA (M²)	MEIO FIO (M)	COORDENADAS DATUM SIRGAS 2000		
					ZONA	INÍCIO	FIM
DOMINGOS MINGO	184,82	4,00/5,20	846,28	368,64	24L	N 89322949,8607 E 774585,8134	N 88329651,0475 E 774403,7195

[illegible]