



ESTRADA VICINAL COM LARGURA DE 5,00M
ESTAÇA 371 ATÉ 400

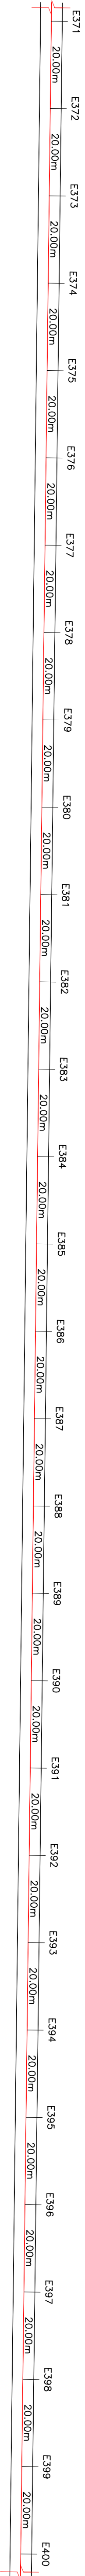

COTAS DO TERRENO (METROS)	DISTÂNCIA (METROS)	ESTACA
153.09	7420.00	E371
152.70	7440.00	E372
152.36	7460.00	E373
152.09	7480.00	E374
151.87	7500.00	E375
151.71	7520.00	E376
151.62	7540.00	E377
151.57	7560.00	E378
151.59	7580.00	E379
152.56	7600.00	E380
153.97	7620.00	E381
155.37	7640.00	E382
156.46	7660.00	E383
157.23	7680.00	E384
157.70	7700.00	E385
157.86	7720.00	E386
157.71	7740.00	E387
157.24	7760.00	E388
156.47	7780.00	E389
155.39	7800.00	E390
155.39	7820.00	E391
156.11	7840.00	E392
156.77	7860.00	E393
157.37	7880.00	E394
157.90	7900.00	E395
158.38	7920.00	E396
158.80	7940.00	E397
159.16	7960.00	E398
159.47	7980.00	E399
159.71	8000.00	E400

ESTRADA VICINAL COM LARGURA DE 5,00M
ESTAÇA 400 ATÉ 429

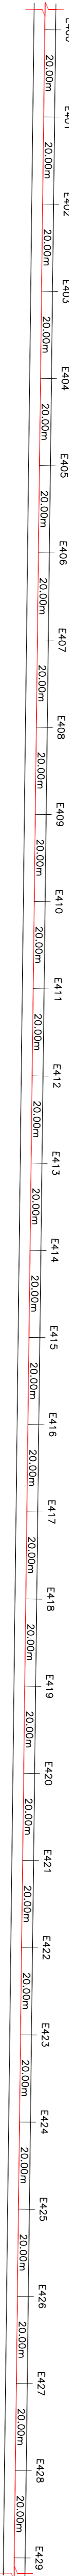

COTAS DO TERRENO (METROS)	DISTÂNCIA (METROS)	ESTACA
159.71	8000.00	E400
159.89	8020.00	E401
160.02	8040.00	E402
160.08	8060.00	E403
160.08	8080.00	E404
160.03	8100.00	E405
159.92	8120.00	E406
159.74	8140.00	E407
159.51	8160.00	E408
159.22	8180.00	E409
158.65	8200.00	E410
158.07	8220.00	E411
157.50	8240.00	E412
156.95	8260.00	E413
156.42	8280.00	E414
155.89	8300.00	E415
155.38	8320.00	E416
154.88	8340.00	E417
154.39	8360.00	E418
153.92	8380.00	E419
153.43	8400.00	E420
153.01	8420.00	E421
152.57	8440.00	E422
152.15	8460.00	E423
151.74	8480.00	E424
151.35	8500.00	E425
150.96	8520.00	E426
150.59	8540.00	E427
150.24	8560.00	E428
149.89	8580.00	E429

— TERRENO NATURAL
= BUEIRO EXISTENTE