



ESTACA	A ou D	E	N
0	A	271982,5470	8787429,0465
5+15,000	A	271800,6698	8787359,1930

CONVENÇÃO:  
(A) – AMARRAÇÃO  
(D) – DEFLEXÃO

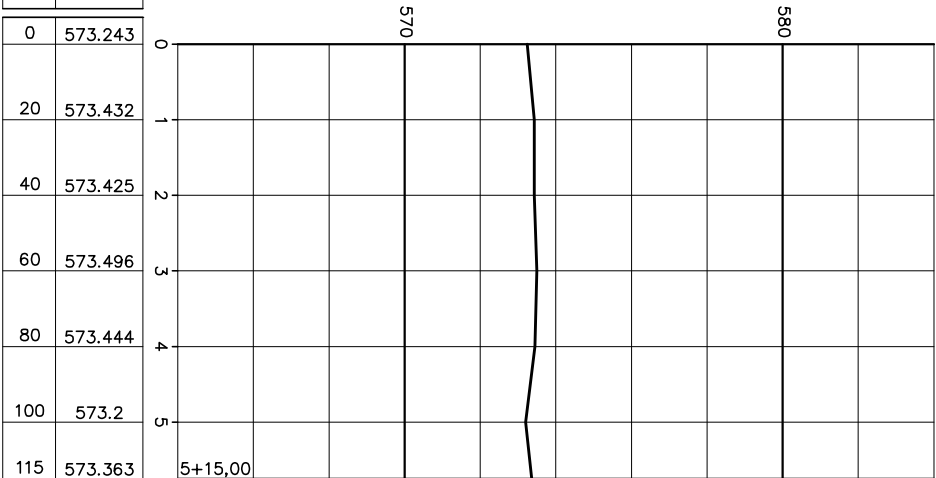


ESTACA	A ou D	E	N
0	A	272.187,7380	878.7014,4282
22+14,000	A	272.141,8755	8786956,3549

CONVENÇÃO:  
(A) – APROXIMAÇÃO  
(D) – DEFEITO

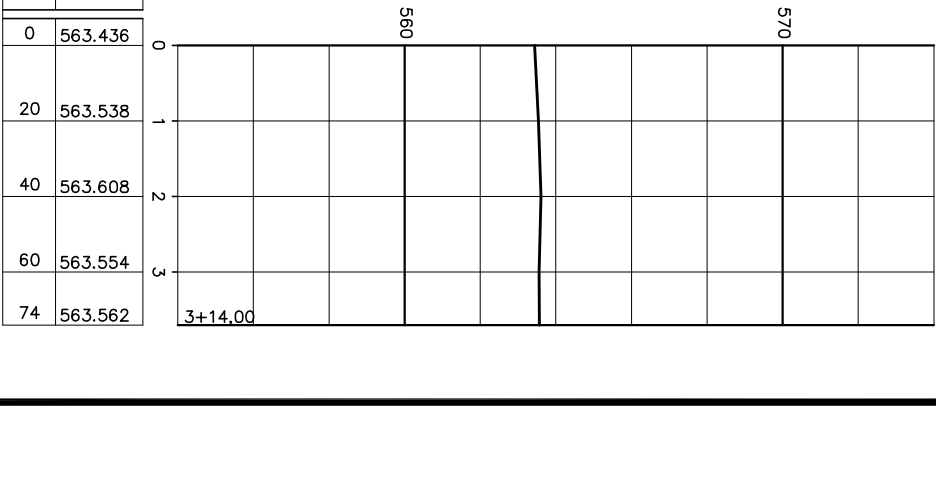


ESTACA	A ou D	E	N
0	A	272179,2018	87887003,6200
8	A	272300,3818	8786899,1433

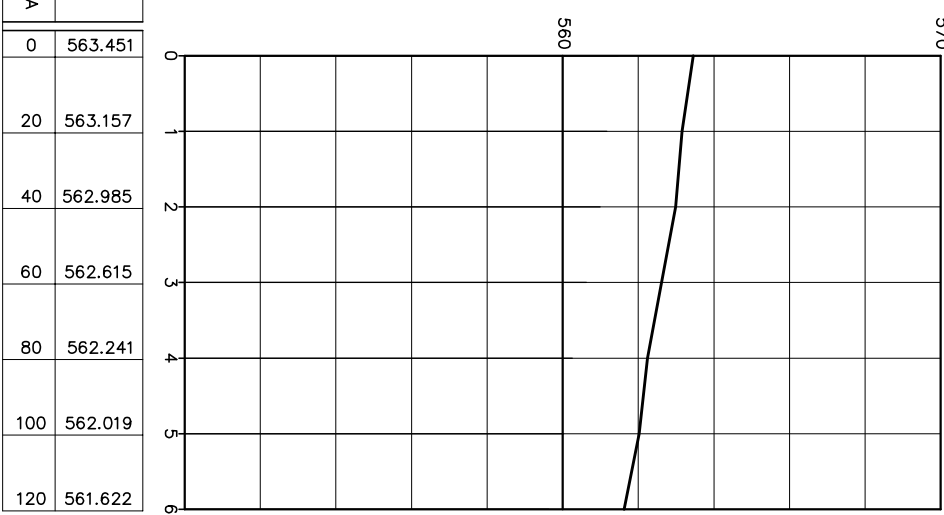

	COTA DO TERRENO	DISTÂNCIA ACUMULADA
0	563.451	
20	563.157	
40	562.985	
60	562.615	
80	562.241	
100	562.019	
120	561.622	


TABELA DE COORDENADAS BIO DO RUA UBERLÂNDIA				
ESTACA	A	B	E	N
A	B	E	N	
0	272298,4579			876600,2325
1	272313,4210			876664,3988
2	272321,4210			876664,3988
3	272320,6644			876671,4451
4	272320,6644			876671,4451
5	272321,1846			876653,3351
6	272321,1846			876653,3351
7	272285,4546			876642,3193
8	272285,4546			876642,3193
9	272285,4546			876685,3193
10	272285,4546			876685,3193
11	272169,4209			876693,3582
12	272169,4209			876693,3582
13	272141,4209			876654,3546
14	272141,4209			876654,3546
15	272024,8544			876700,2395
16	272024,8544			876700,2395
17	271813,4246			876751,1225
18	271813,4246			876751,1225
19	271802,3546			876751,1225
20	271802,3546			876751,1225

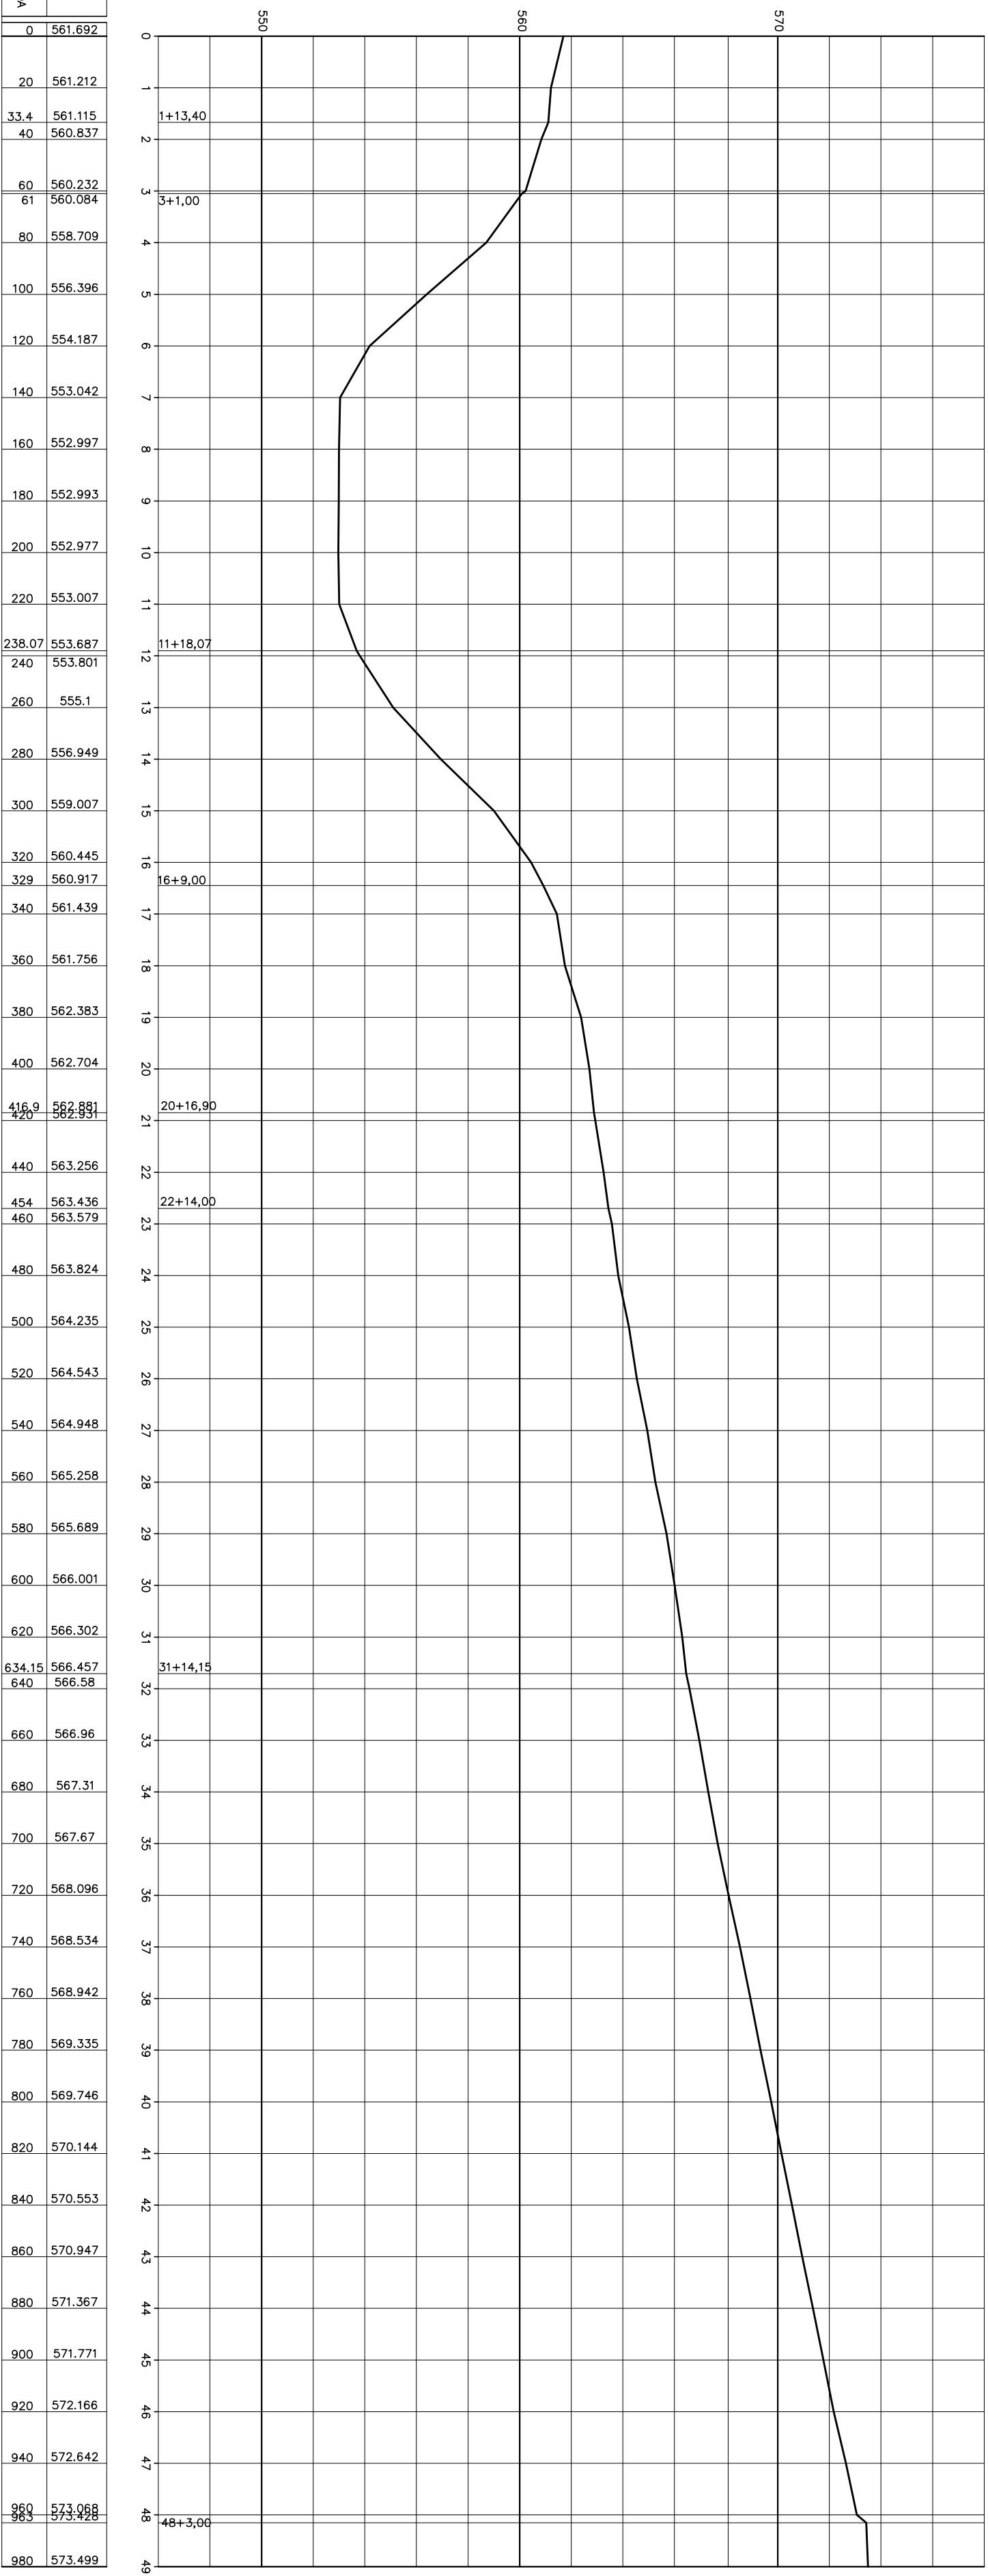

COTA DO TERRENO	DISTANCIA ACUMULADA
0	561.692
20	561.212
33.4	561.115
40	560.837
60	560.232
61	560.084
80	558.709
100	556.396
120	554.187
140	553.042

634.15	566.457	
640	566.58	
660	566.96	
680	567.31	
700	567.67	
720	568.096	
740	568.534	
760	568.942	
780	569.335	
800	569.746	
820	570.144	
840	570.553	
860	570.947	
880	571.367	
900	571.771	
920	572.166	
940	572.642	
960	573.068	
980	573.428	
980	573.499	

TABELA DE COORDENADAS RUA DA PRAÇA SANTO ANTONIO			
ESTACA	A ou D	E	N
0	A	272342,5958	8786825,4418
1+18,500	A	272330,4798	8786858,8980

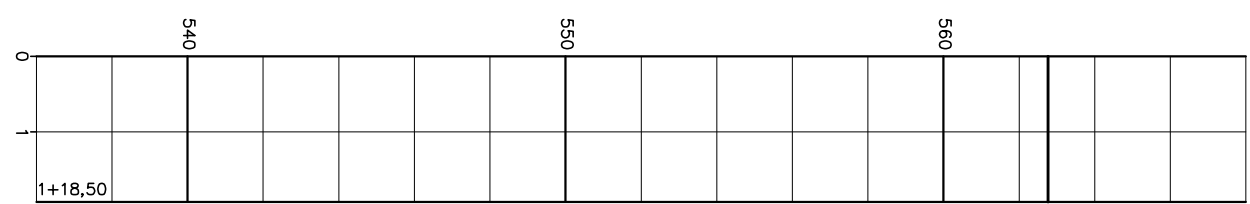

COTA DO TERRENO	
0	562.767
20	562.767
58.5	562.767

**RUA DA UMBURANA  
PERFIL**

ESCALA Hor.=1/2000  
Vert.=1/200

**RUA DA PRAÇA SANTO ANTONIO**  
**PERFIL**

REVISÕES

Nº	NATUREZA DA REVISÃO	DATA	APROVO
00			
01			
02			
03			
04			
05			

[illegible]